



SECTION
THROUGH
REAR DOOR

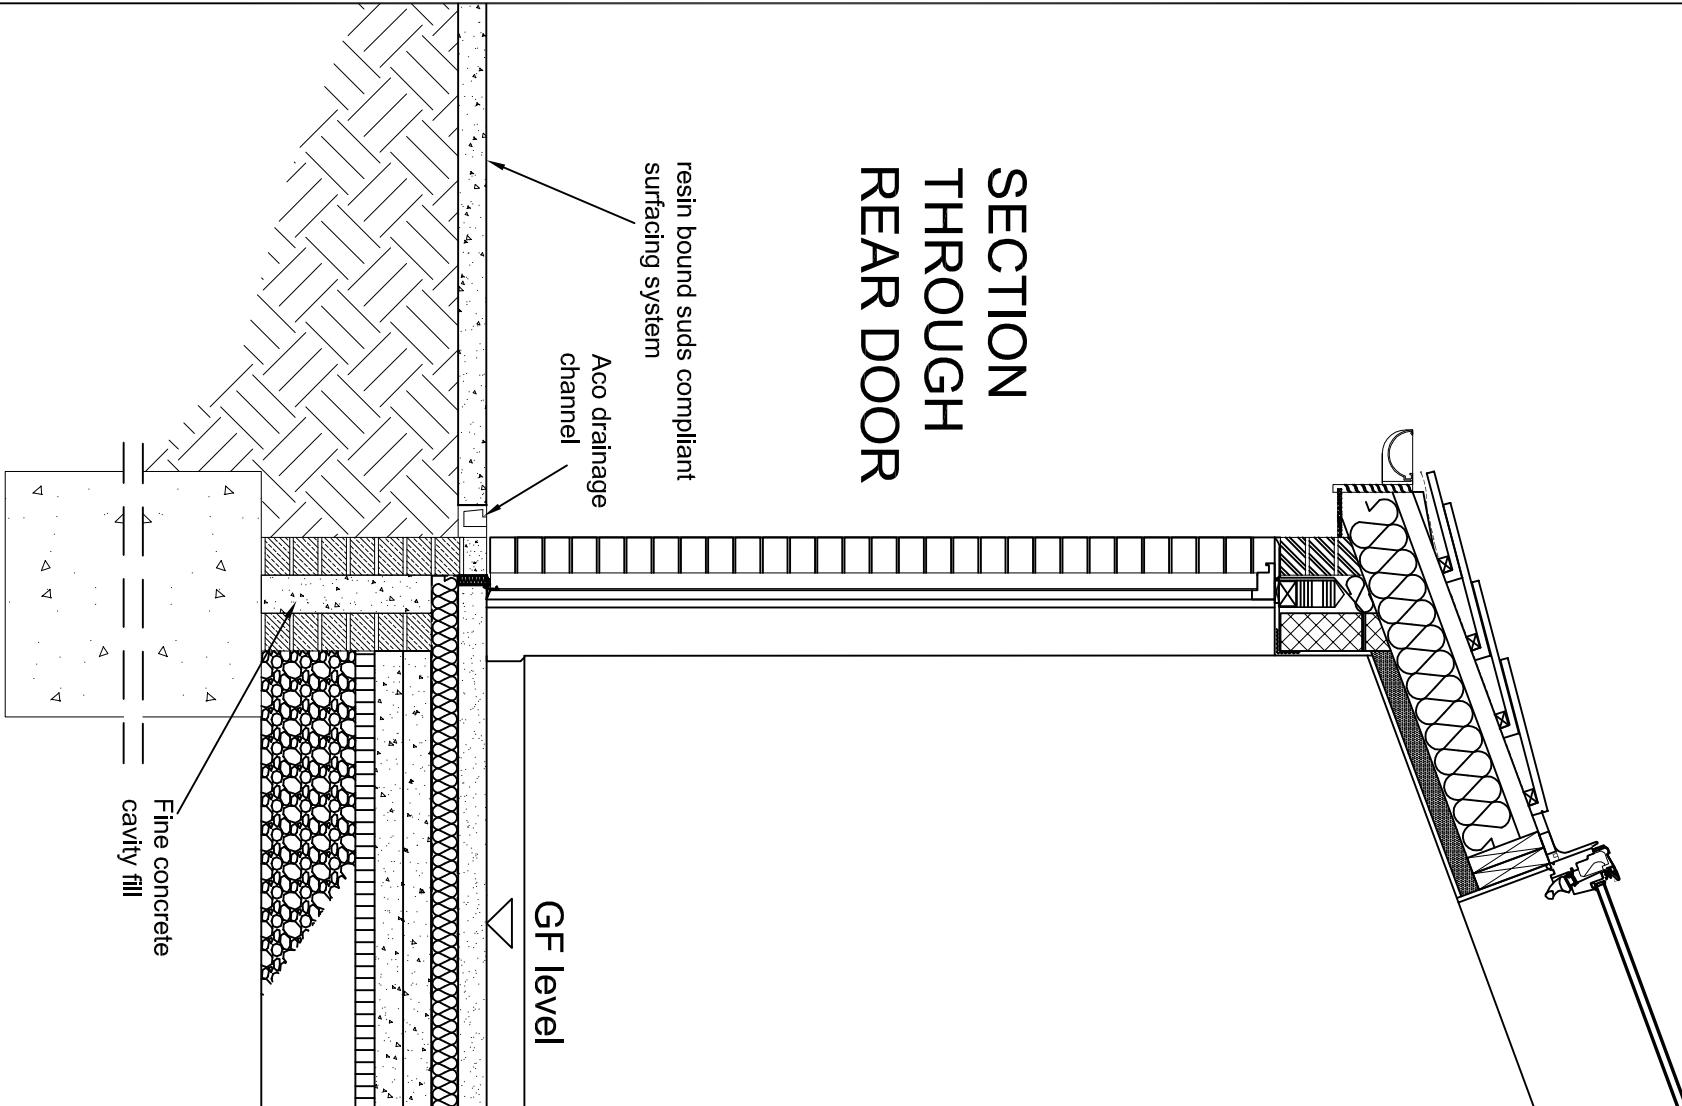

SECTION THROUGH
FRONT DOOR

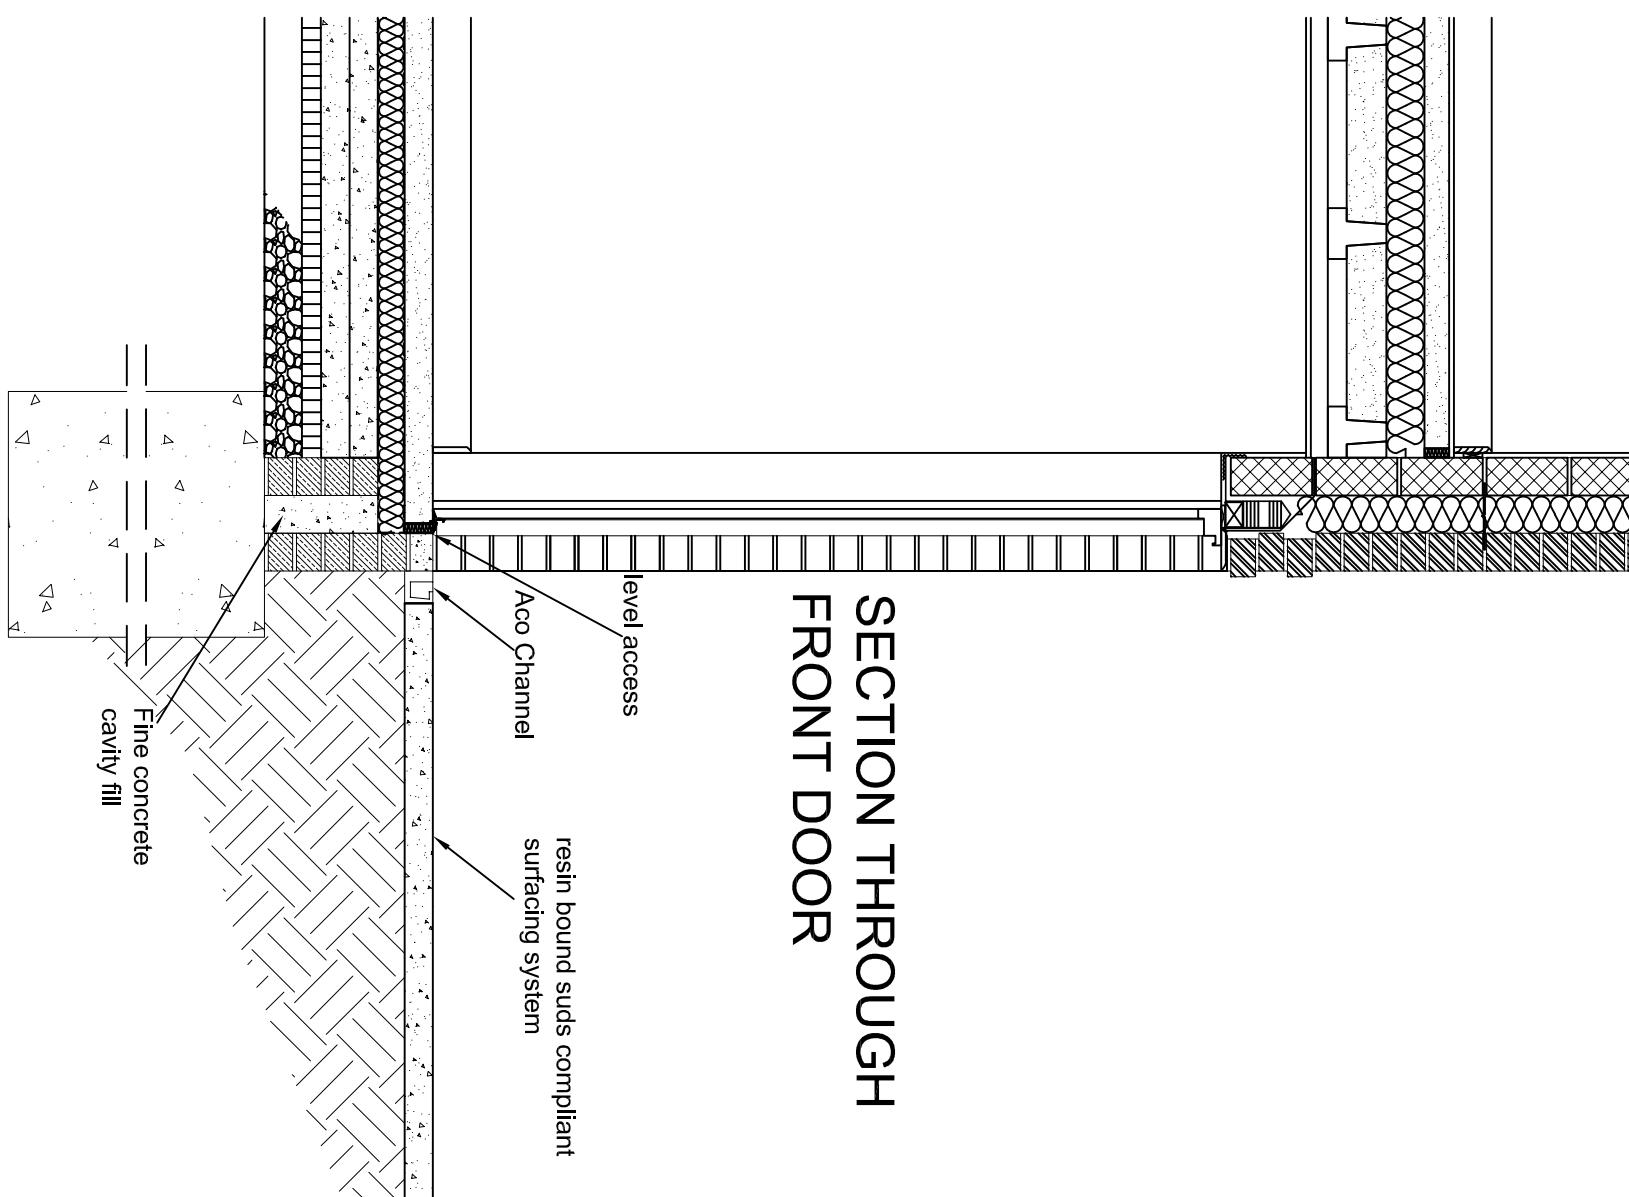

NOTES					
The Contractor must verify all dimensions at the site before setting out, commencing work, or making any out shop drawings. Any discrepancies must be reported to the Contract Administrator / Architect before proceeding.					
This drawing to be used for estimating purposes only. The Contractor must not use this drawing for construction until the structural design has been carried out and confirmation given by Building Control that the design is acceptable. Architect's drawings to be used in conjunction with the structural drawings.					
DO NOT SCALE FROM THIS DRAWING.					



1:20 @ A3
DRAWN BY JT
DRAWING NO. 141 LL / P / 15
REV. 005/23



1:20 @ A3
DRAWN BY JT
DRAWING NO. 141 LL / P / 15
REV. 005/23

PROPOSED SECTIONS

PROJECT
141 LONG LANE, HILLINGDON UB10 9JN
NEW HOUSE

DESCRIPTION

PROPOSED SECTIONS