




Existing Elevation E1  
Scale: 1:50

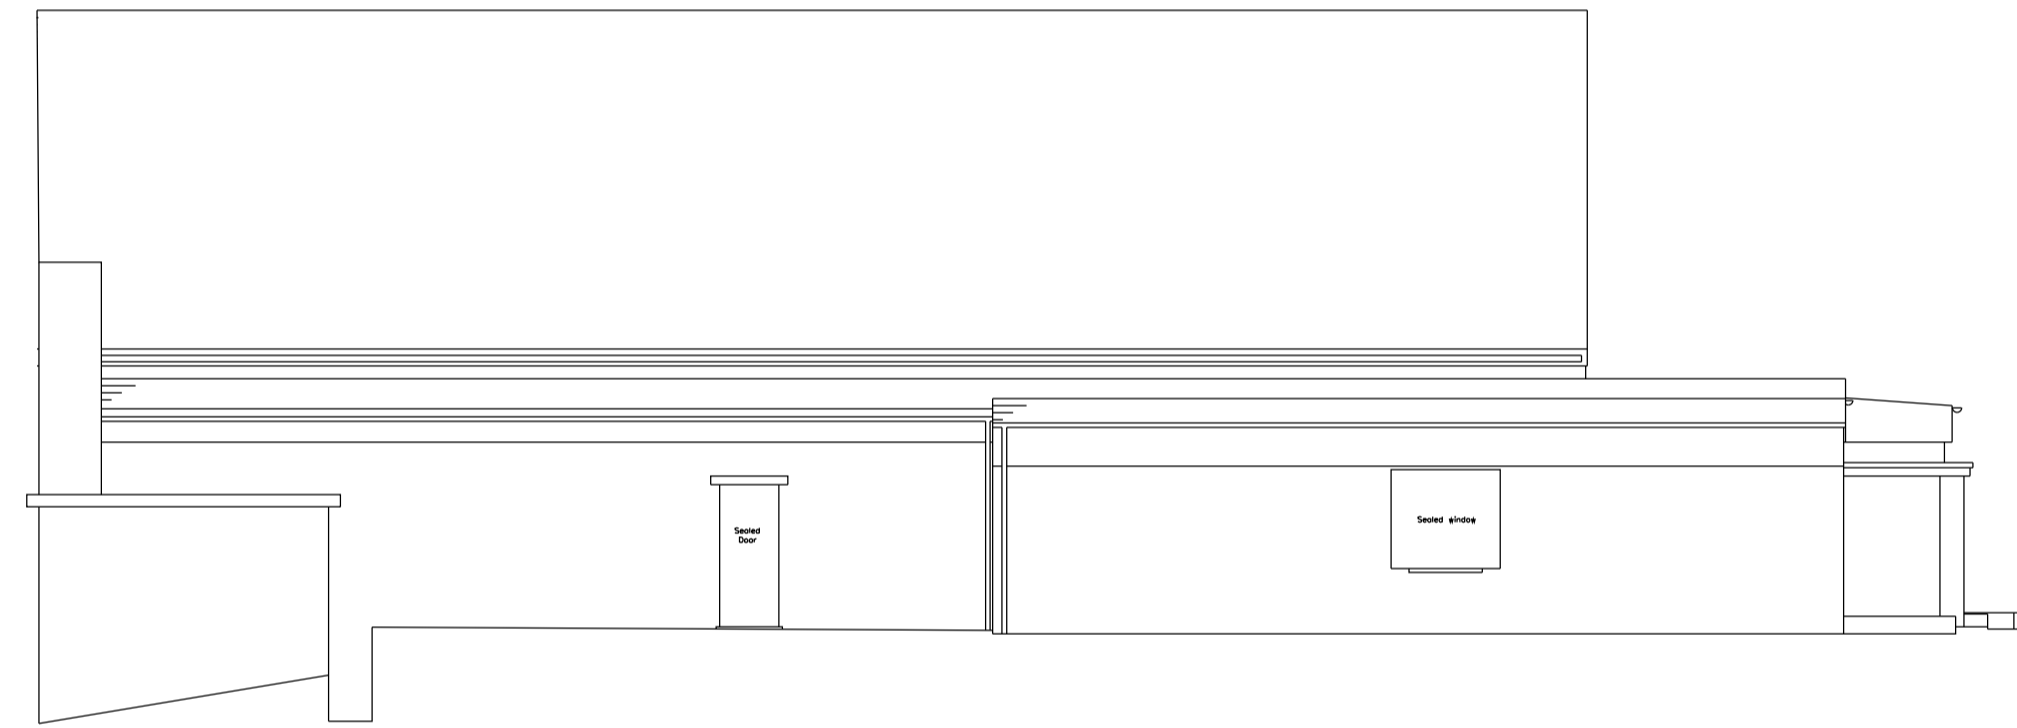

Existing Elevation E2  
Scale: 1:50

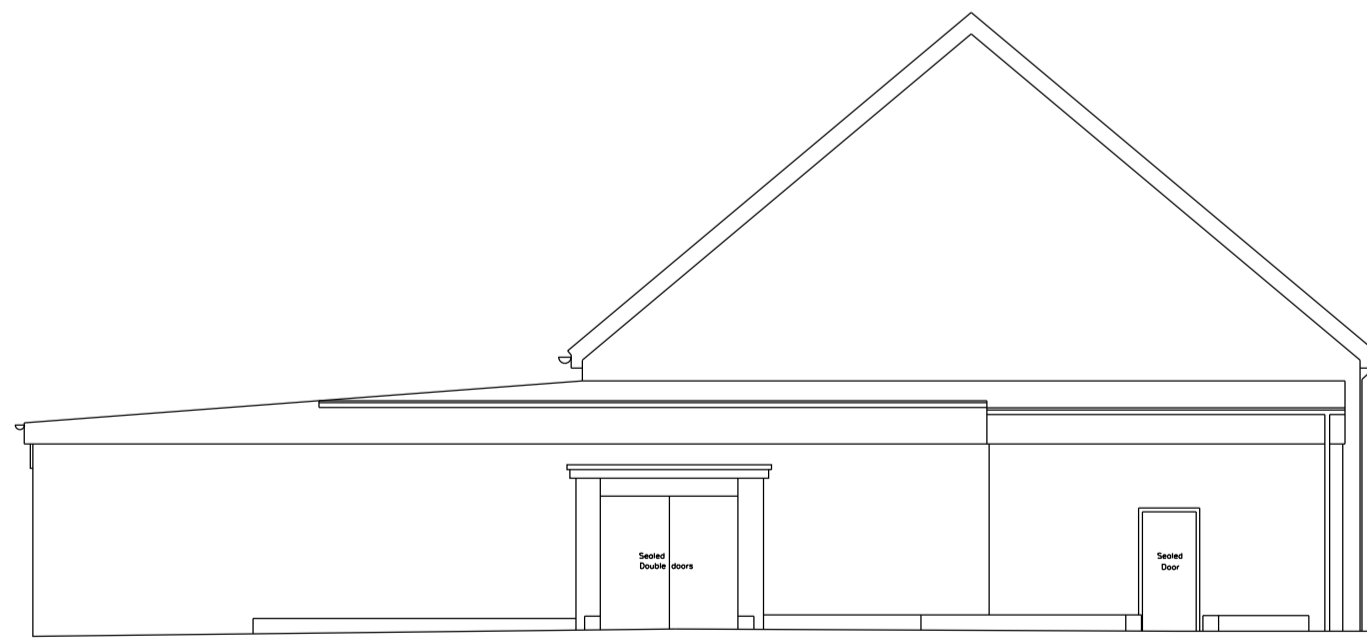

Existing Elevation E3  
Scale: 1:50

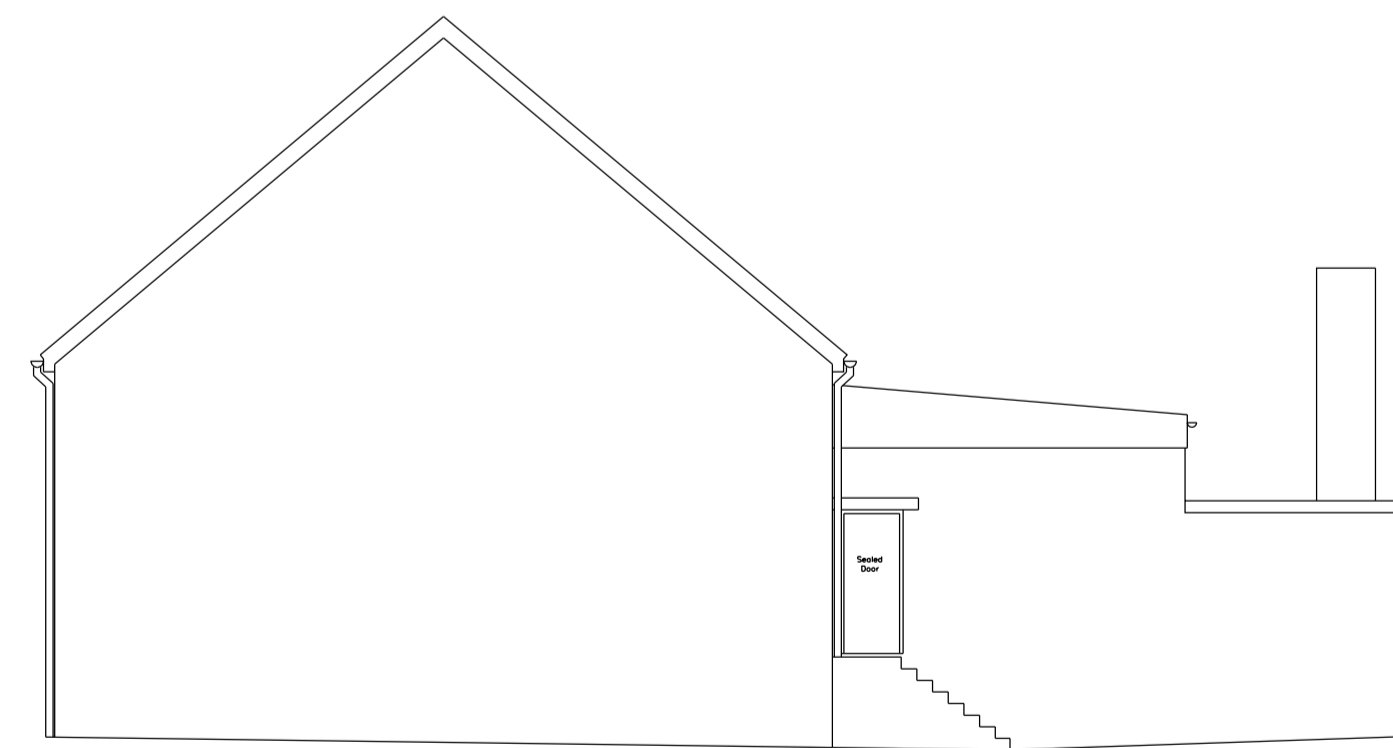

Existing Elevation E4  
Scale: 1:50

- General Notes**
- This drawing is to be read in conjunction with all relevant specifications and drawings issued.
  - The contractor is to check and verify all building and site dimensions and check levels before work commences.
  - For discrepancies or omissions contact Rider Levett Bucknall.
  - Do not scale this drawing, check all dimensions on site.
  - All work and materials to be in accordance with current applicable statutory legislation and to comply with all relevant Codes of Practice and British Standards.

© Rider Levett Bucknall UK Limited.  
Scale bar when printed at the correct paper size indicated in the title block is 100mm

Dr.	Revision:	Date:
-----	-----------	-------



60 New Broad Street, London, UK, EC2M 1JJ  
T: +44 (0)207 398 8300 - F: +44 (0)207 623 0466  
W: www.rlb.com

Client:  
London Borough of Hillingdon

Drawing Issue:  
**Planning**

Project:  
Field End Recreation Ground  
Club Building

Drawing Title:  
Existing Elevation

A1 Scale:	Drawn:	Authorised by:	Date:
1:50	JP	NM	05.12.17

Drawing Nr:  
14650001.05

Revision: