
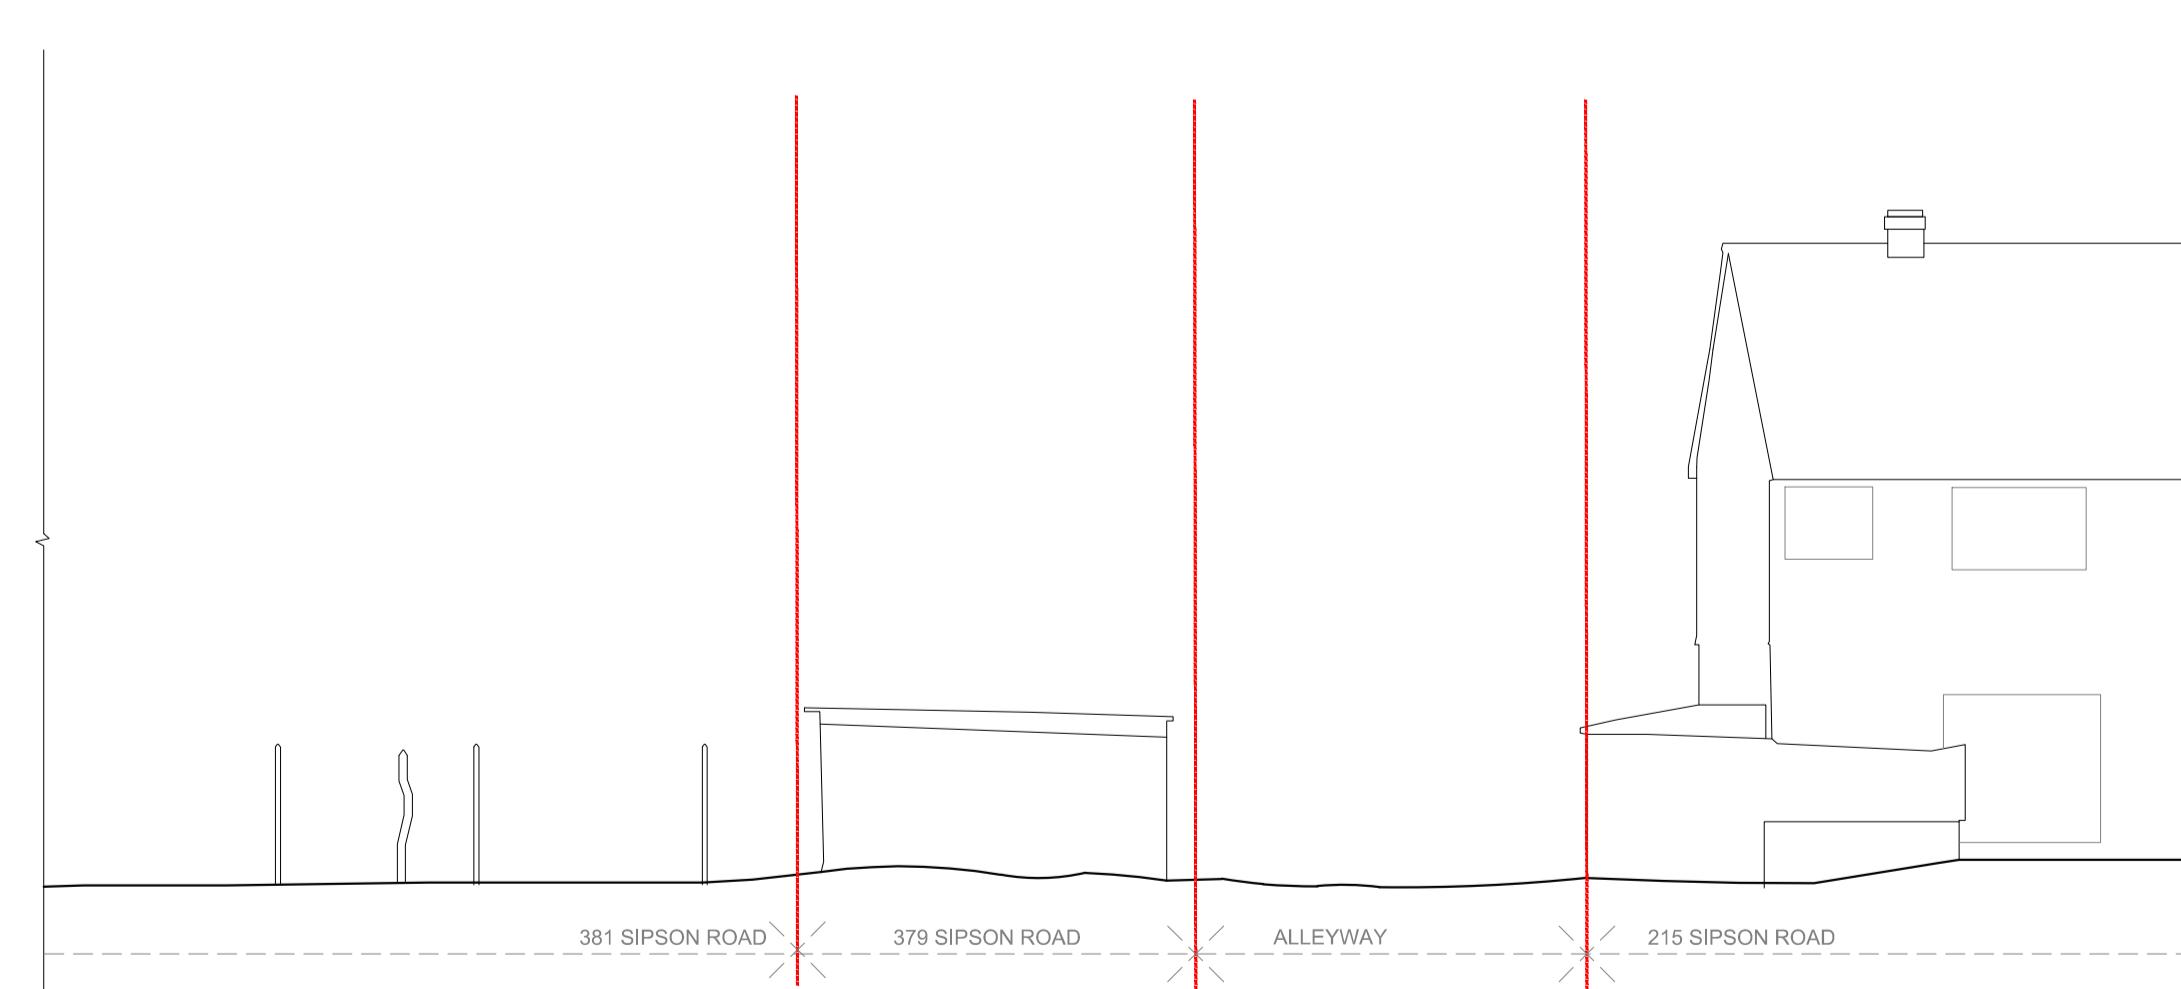
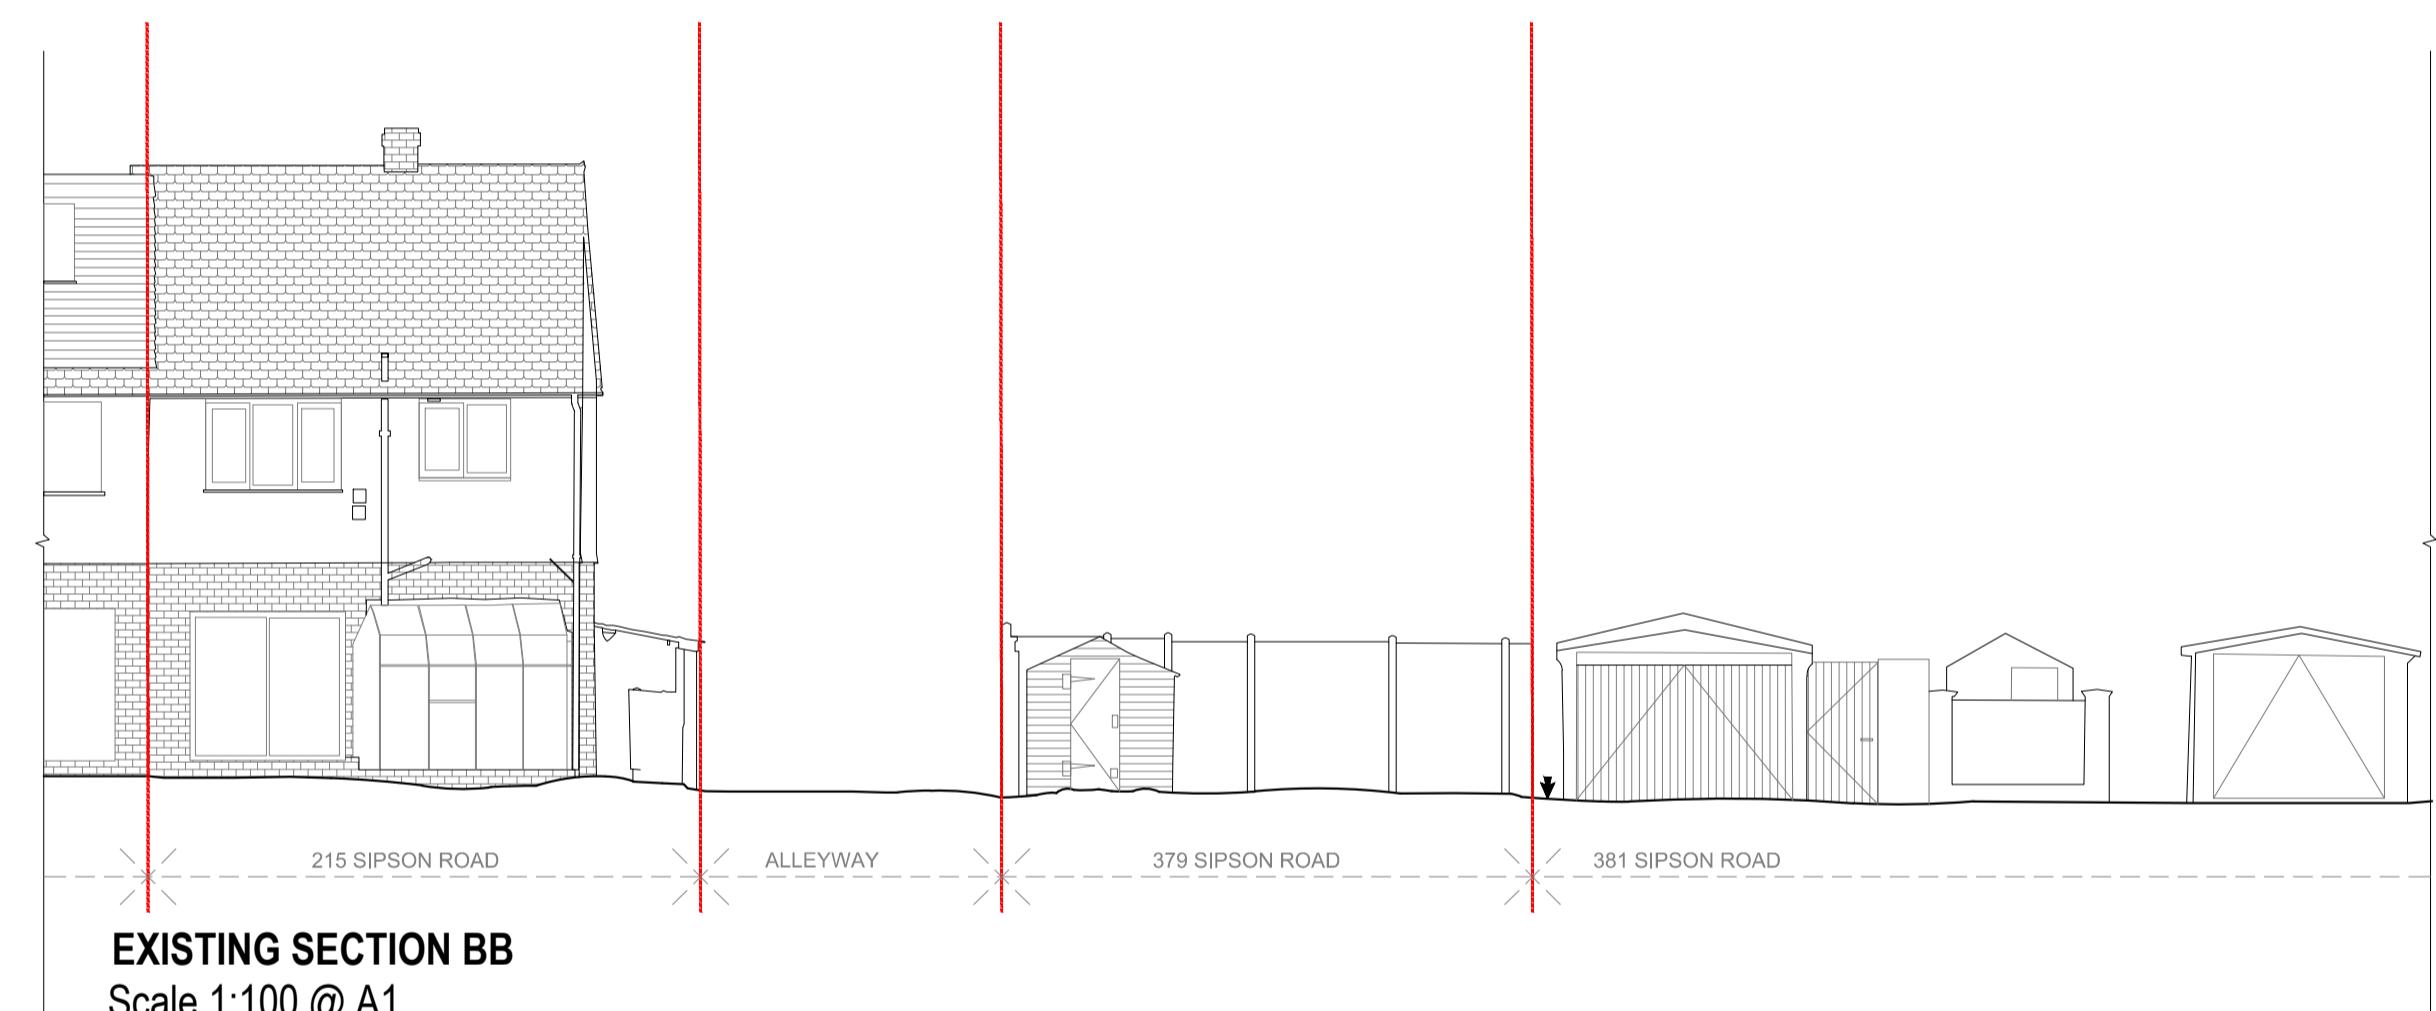


GENERAL NOTES

1. This drawing is not to be scaled.
2. All dimensions & levels to be checked on site.
3. Figured dimensions to be taken on site in preference to scaled dimensions.
4. This Drawing is the copyright of the owners.

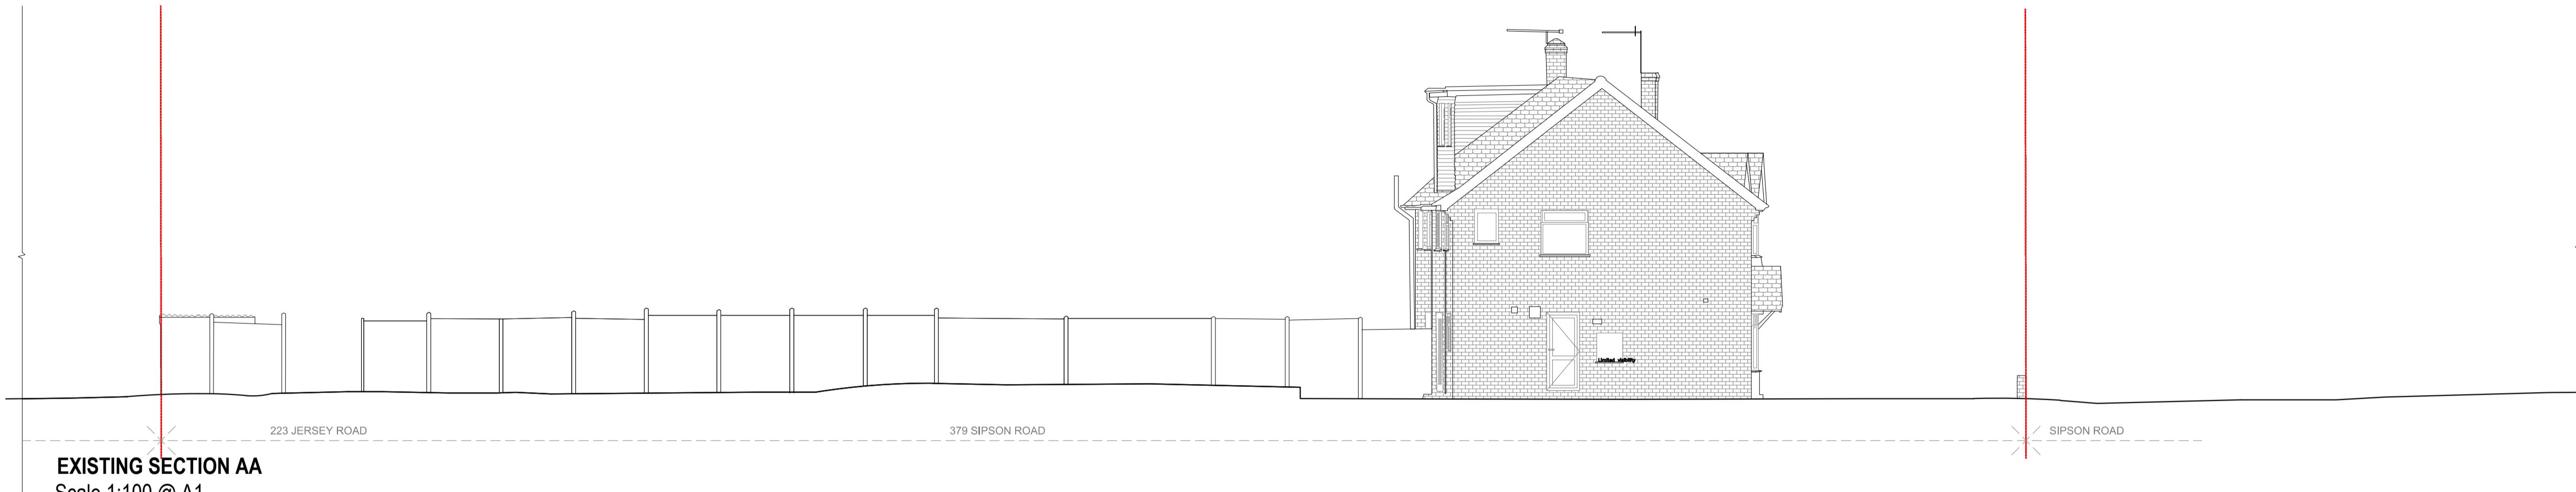

NOTES

All heights and areas are shown as a guidance only.

KEY:

INDICATING SITE BOUNDARY

**ISSUED FOR
PLANNING
PERMISSION**

revision	date	letter
379 SIPSON ROAD, SIPSON, WEST DRAYTON, UB7 0HU		

EXISTING SECTIONS

Date: 28.04.2022	Drawn By: TAL
Scale: 1:100 @A1	Checked By: TAL

Job no. 178	Stage no. P	Drawing no. E02	Rev.
-------------	-------------	-----------------	------

URBANAUTS
CONSULTANCY LTD

First Floor Front Office, 20A The Mall, Ealing
London, W5 2PJ
T: 020 7348 0724 E: info@urbanauts.co.uk
www.urbanauts.co.uk