



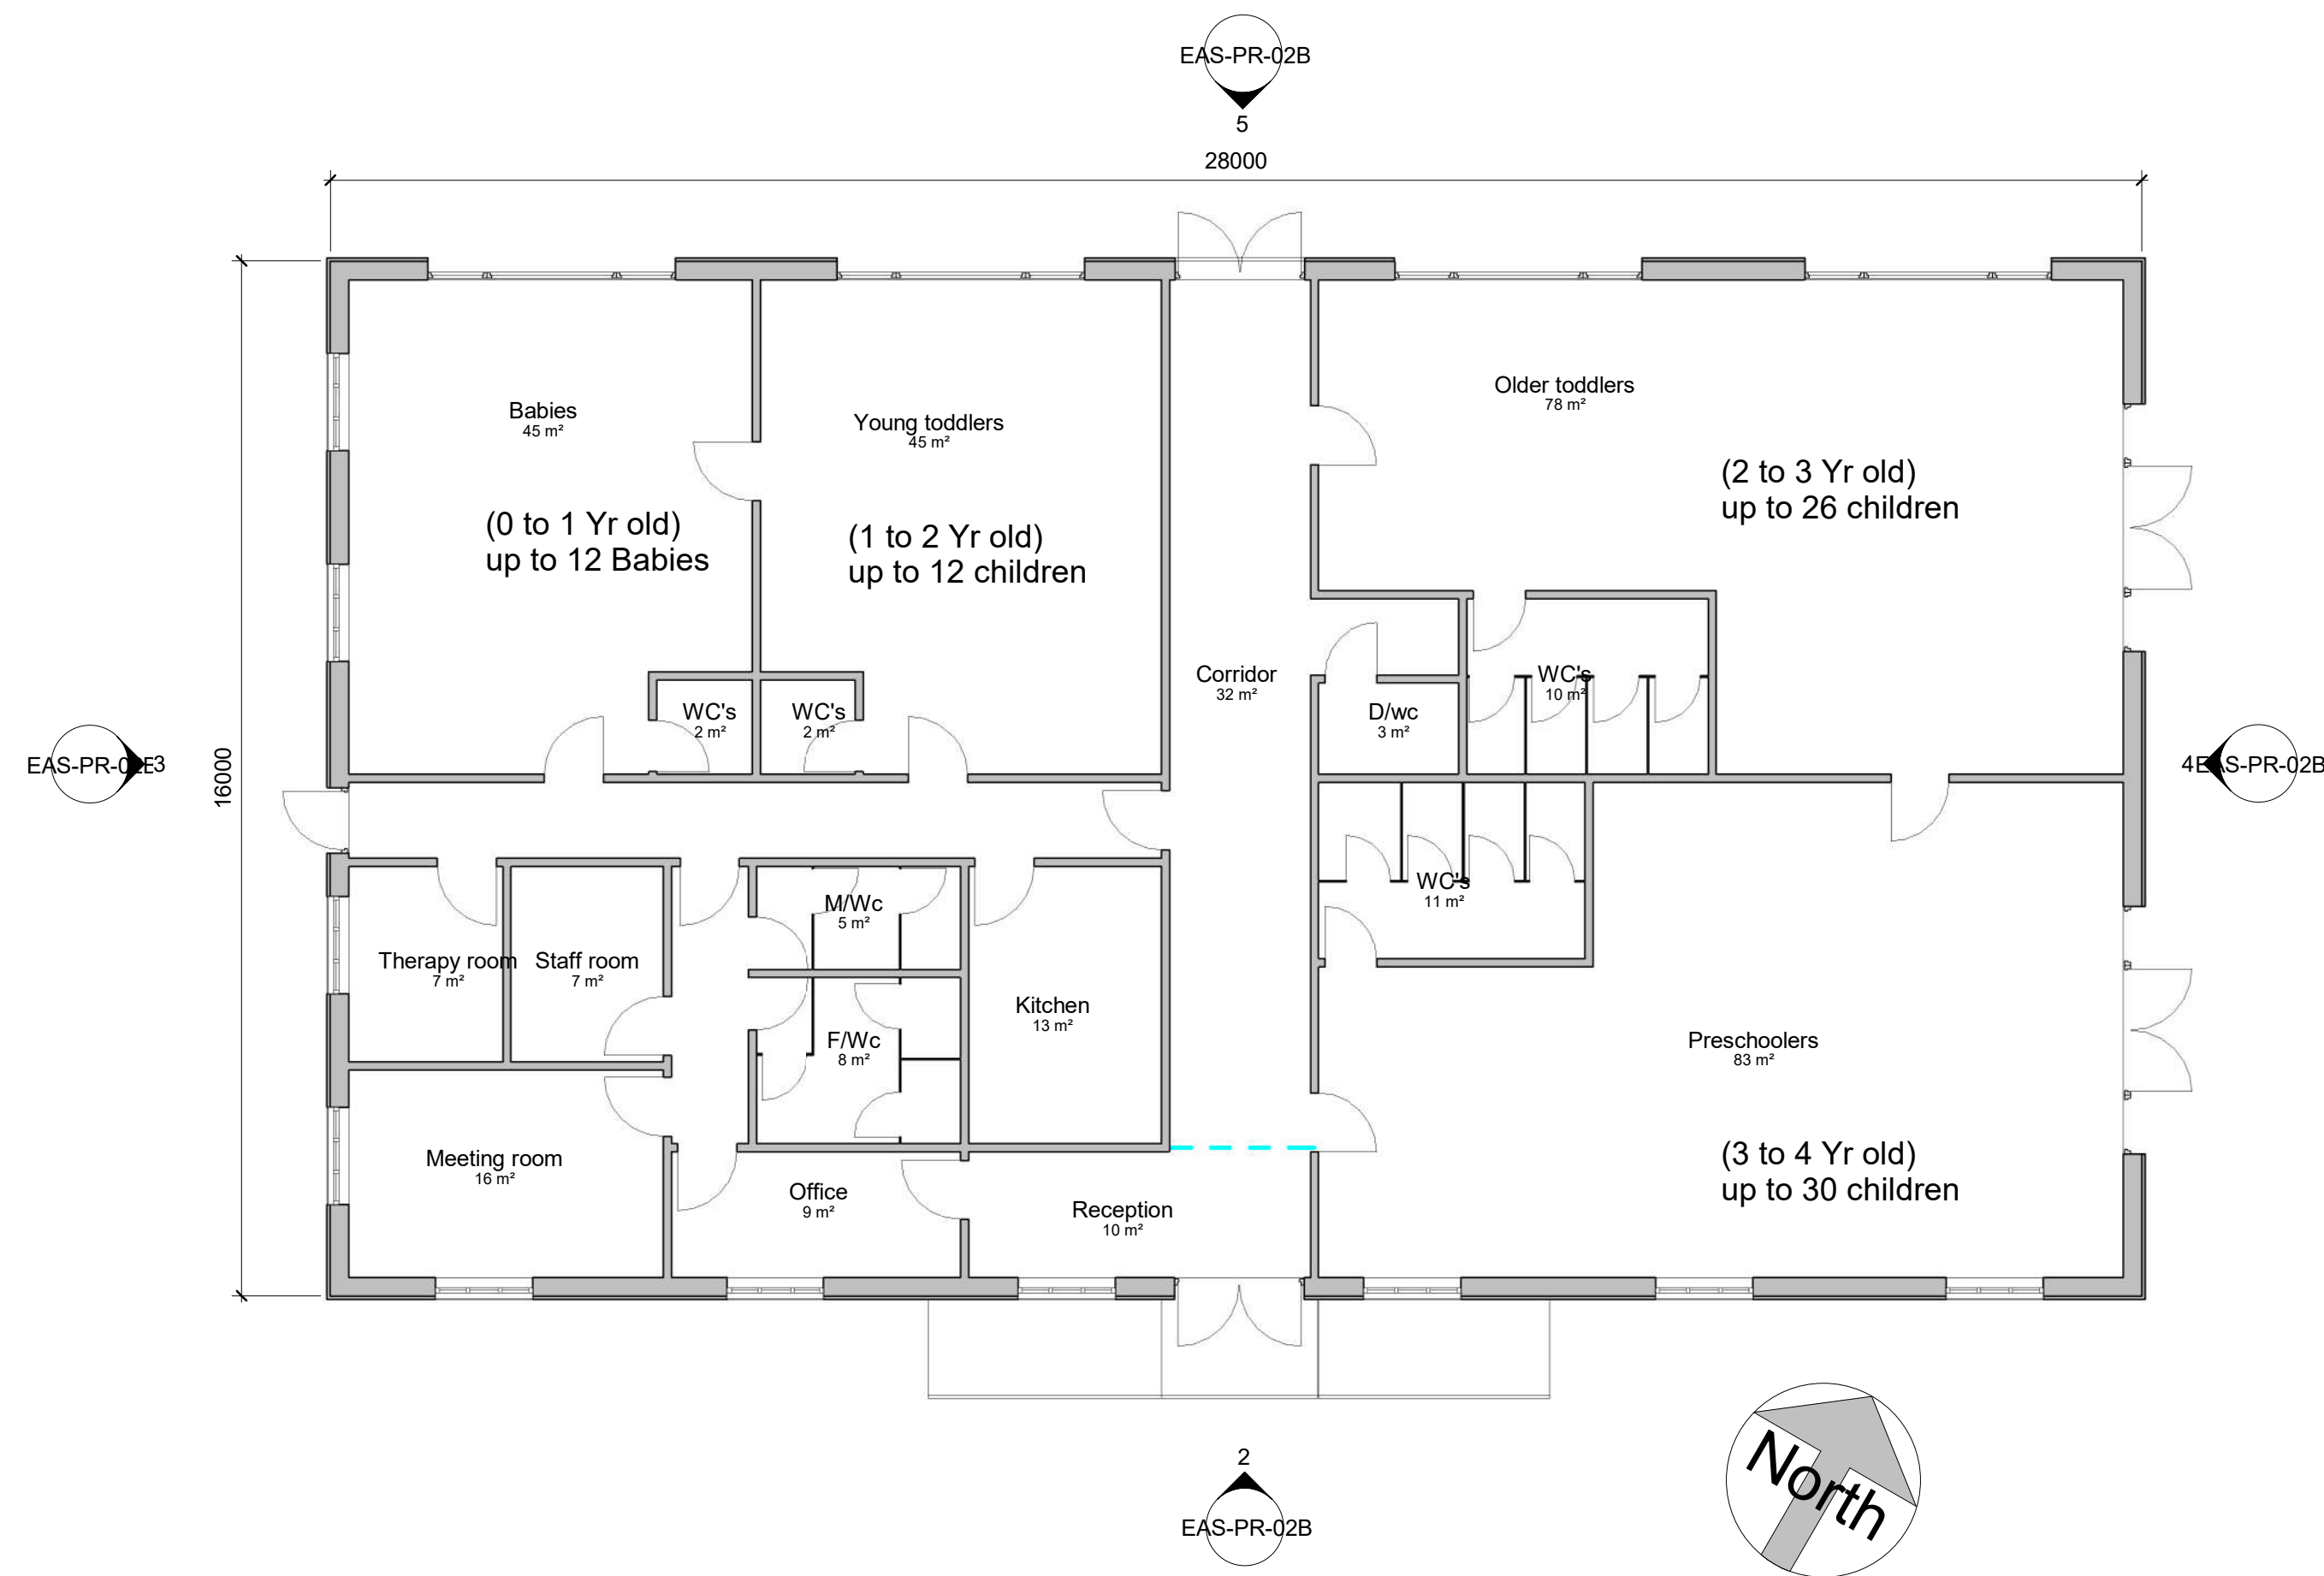

1 ENTRANCE
1 : 100

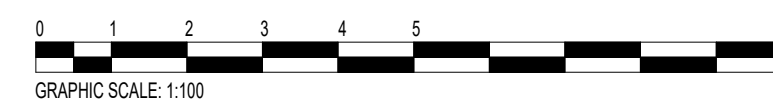

2 South
1 : 100



3 West
1 : 100




4 East
1 : 100



5 North
1 : 100

INTENSIVE GREEN ROOF

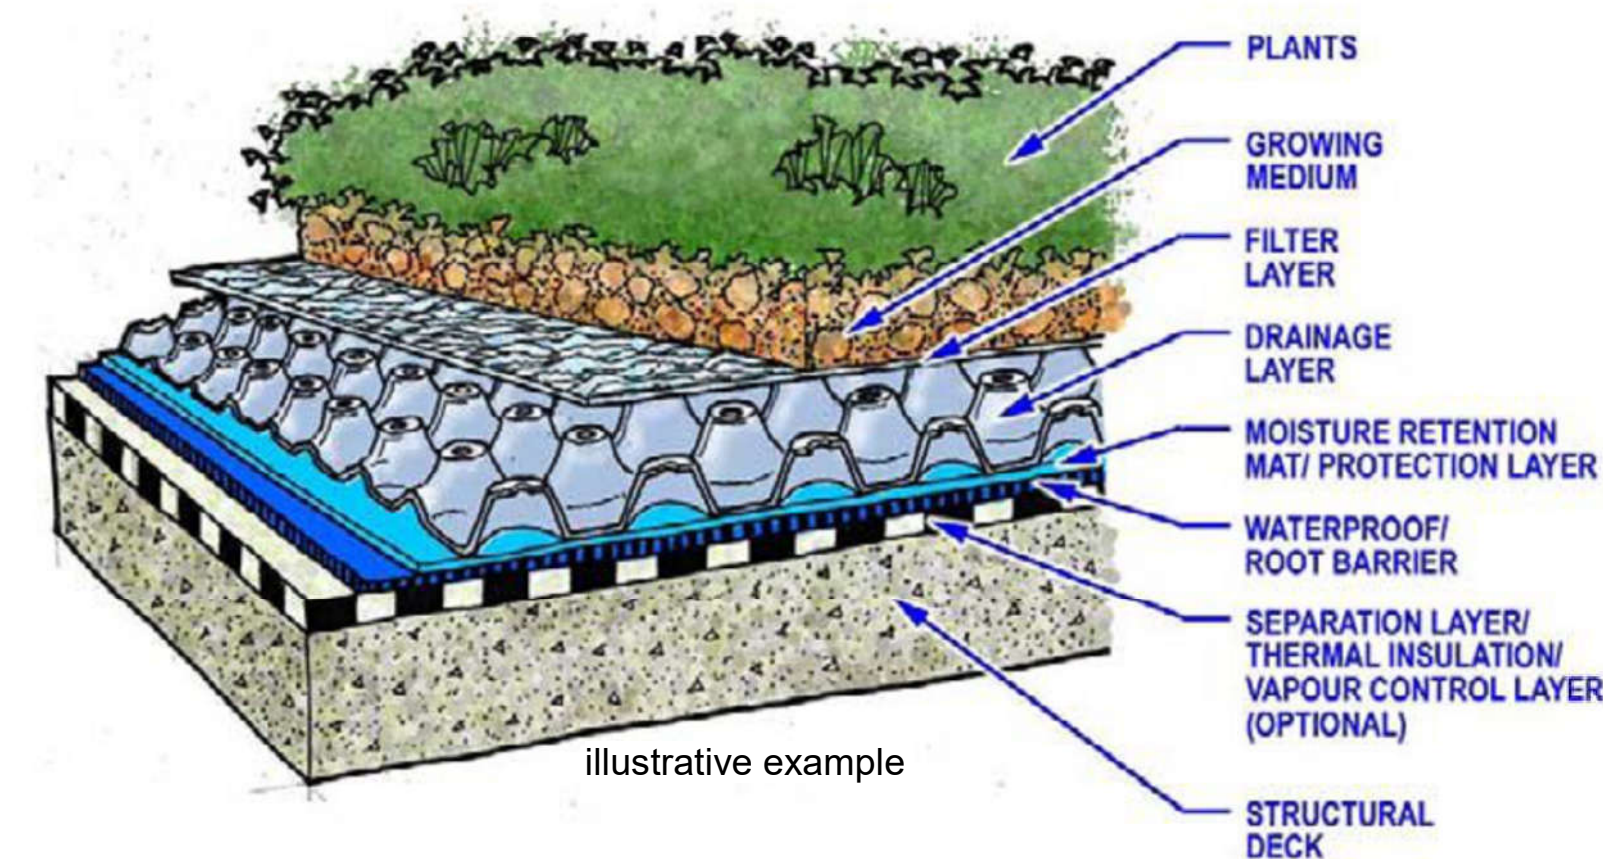

Land at the corner of
Fore
Street & High Road
Eastcote,
Pinner HA5 2ET

Proposed elevation and
plan

Project number	EAS
Date	10/08/2023
Drawn by	JH
Checked by	NKW

EAS-PR-02B

Scale @ A1 1 : 100