

1 ENTRANCE

1 : 100

4 East

1 : 100



2 South


1 : 100



5 North

1 : 100

INTENSIVE GREEN ROOF

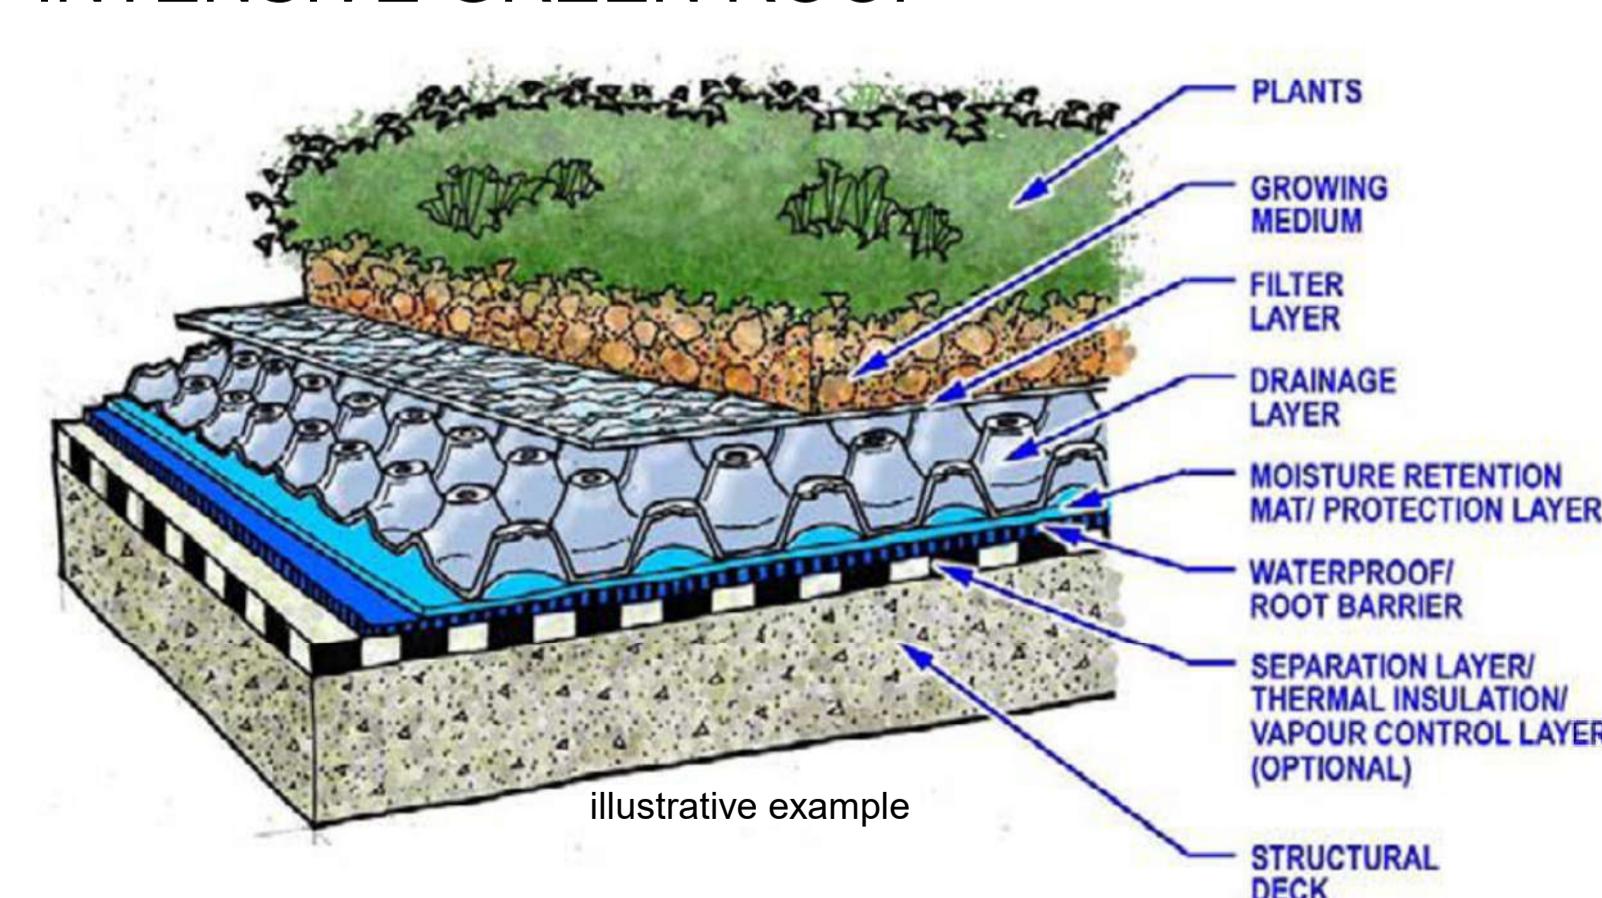

Land at the corner of
Fore
Street & High Road
Eastcote,
Pinner HA5 2ET

Proposed elevation and plan

Project number EAS

EAS

Date 10/01/2023

10/01/2023

Drawn by JH

JH

Checked by NKW

NKW

EAS-PR-02

Scale @ A1 1 : 100

1 : 100