


FFL set 600mm plus above 1 in 100 year flood risk Plus 17% CC (44.00 mAOD)

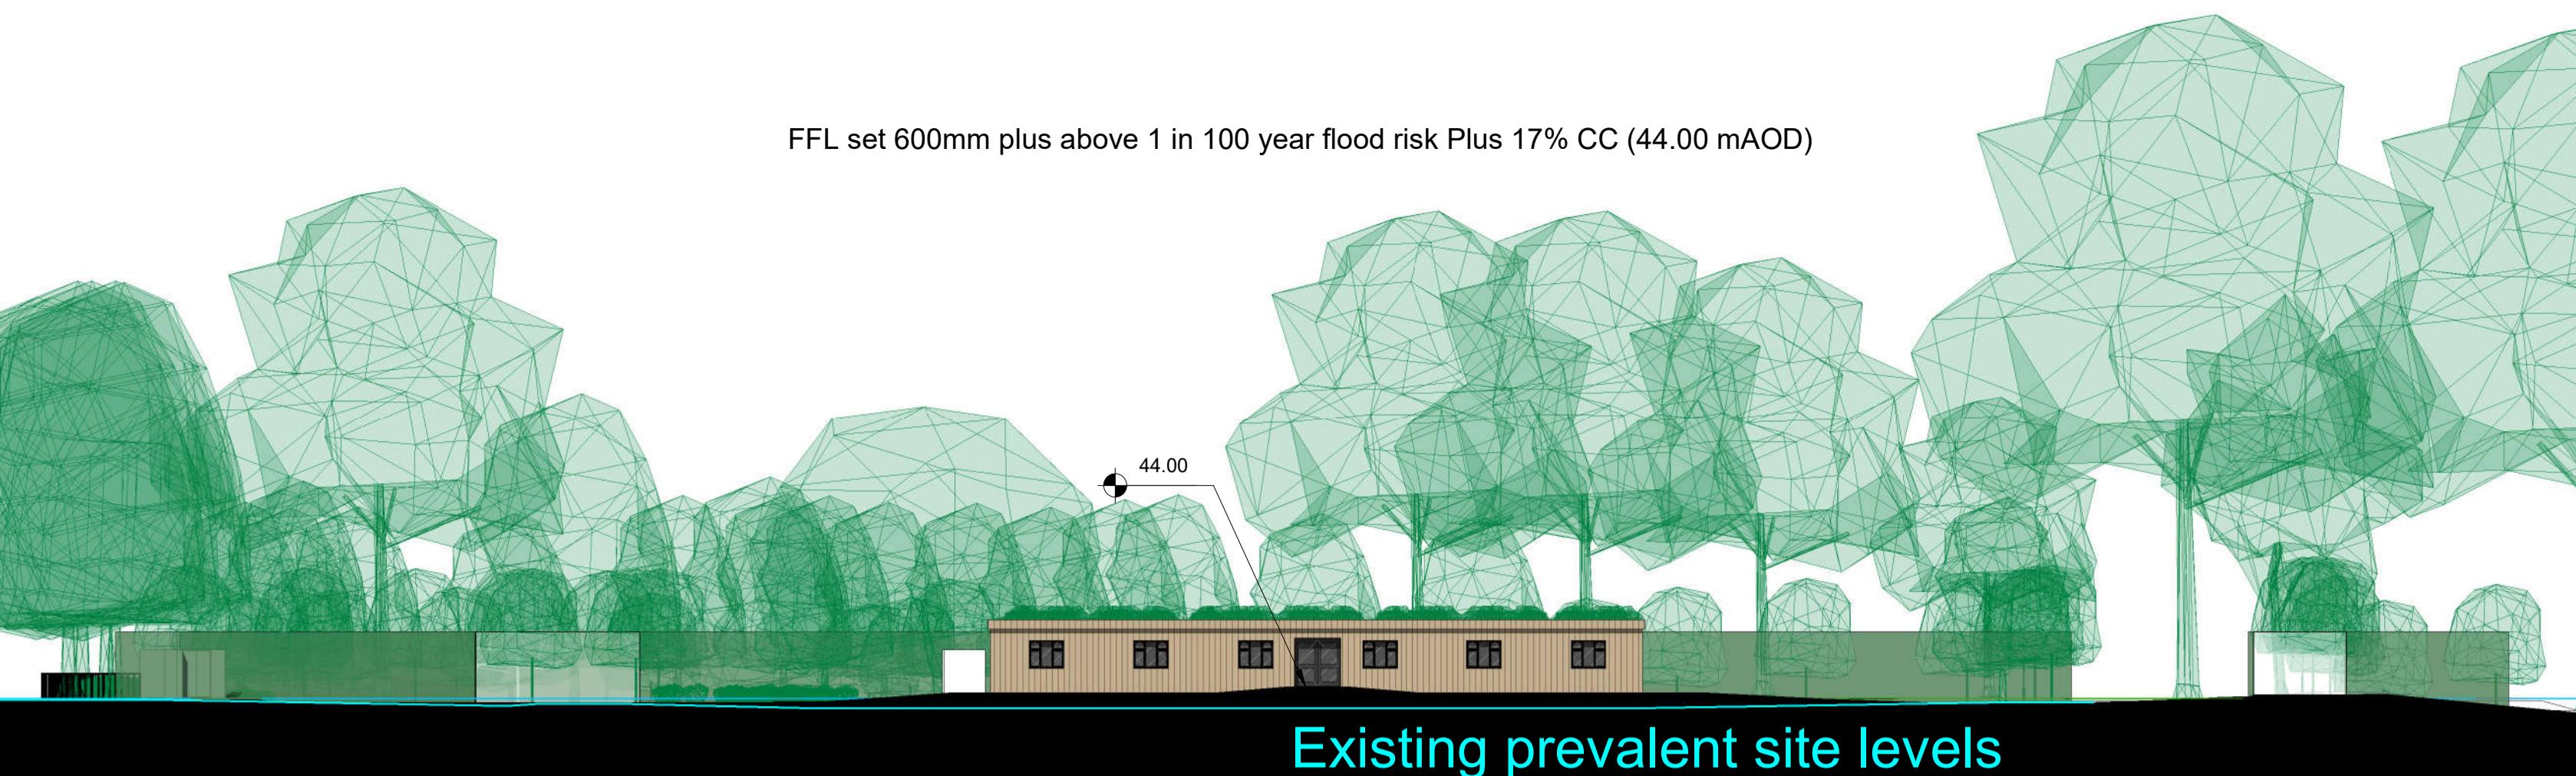

PPA
PETER PENDLETON & ASSOCIATES LTD

www.pendleton-assoc.com

Peter Pendleton & Associates
0207 202 9001
0207 202 9002
info@pendleton-assoc.com

4 Section 5
1 : 250


Mature boundary retained

GRAPHIC SCALE 1:250
0 5 10 20 25

6 Section 8
1 : 250

These drawings are for use in the planning process only.
All measurements should be checked on site. These plans should not be used for structural calculations or any other engineering purpose.

3 High Road street elevation
1 : 250

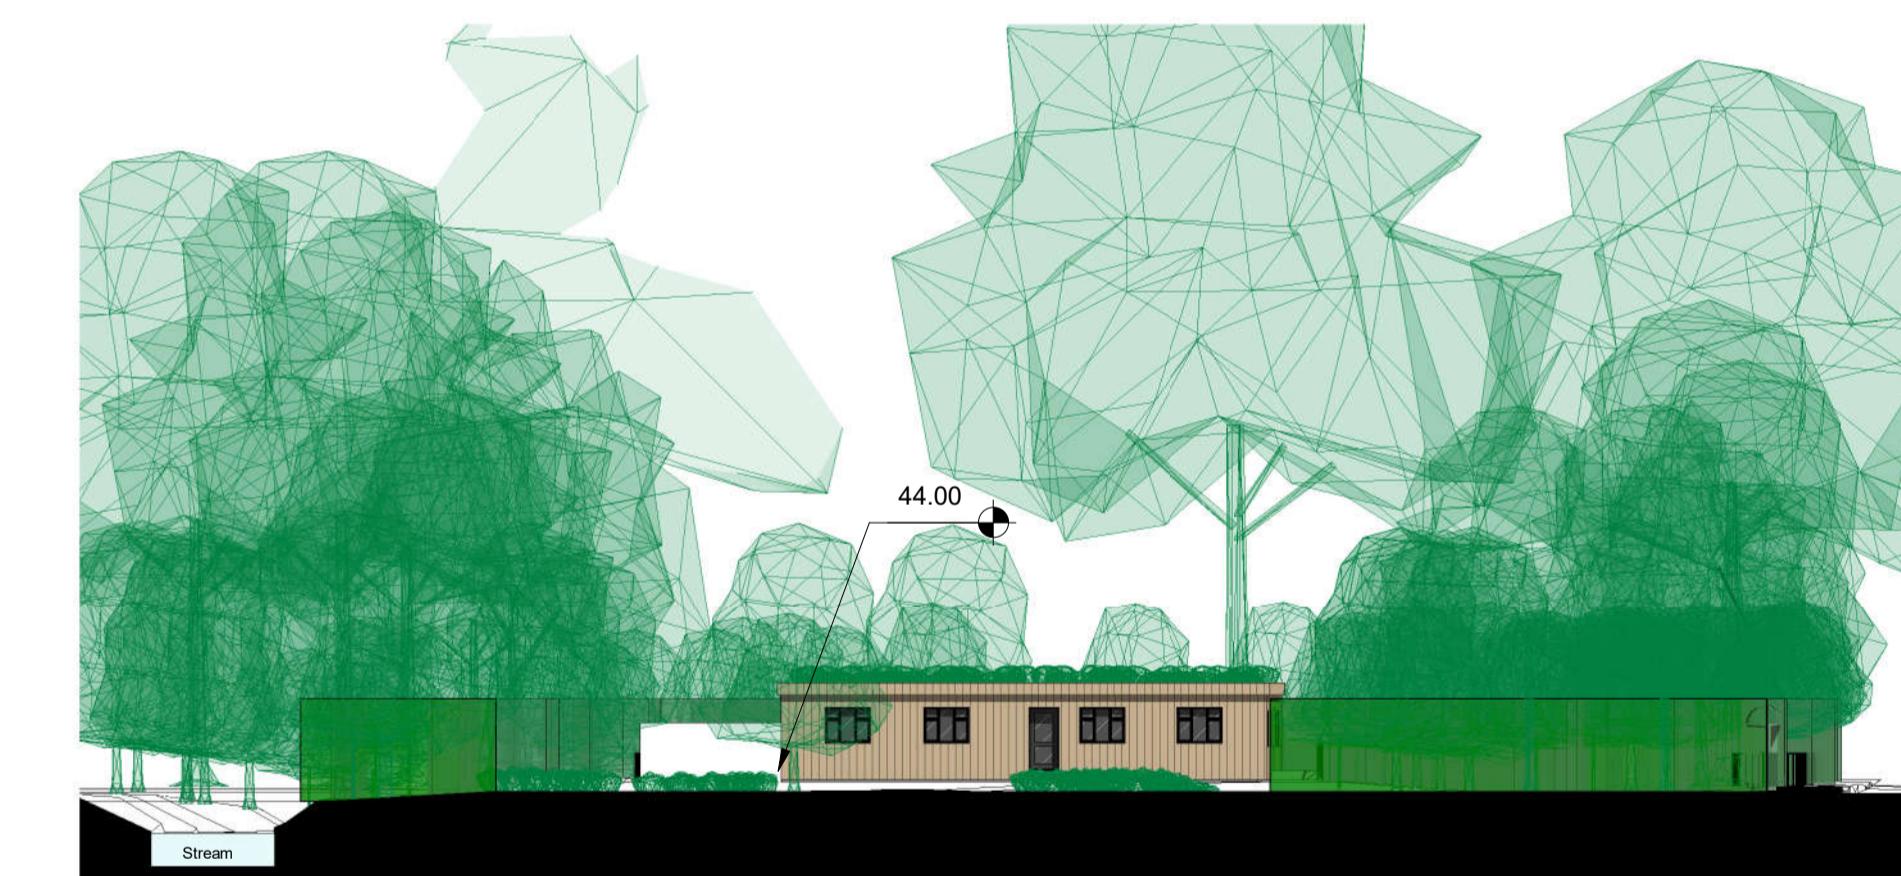

2 Section 6
1 : 250

Gas assisted lid lift timber bin enclosure
2x1100ltr wheelie bins
commercial collection

