


Note: The Drawings is for planning purpose and should not be used for construction.
All dimensions should be confirmed on site and any deviation should be reported back to designer.

BW

Brickwork

PR

Painted Render

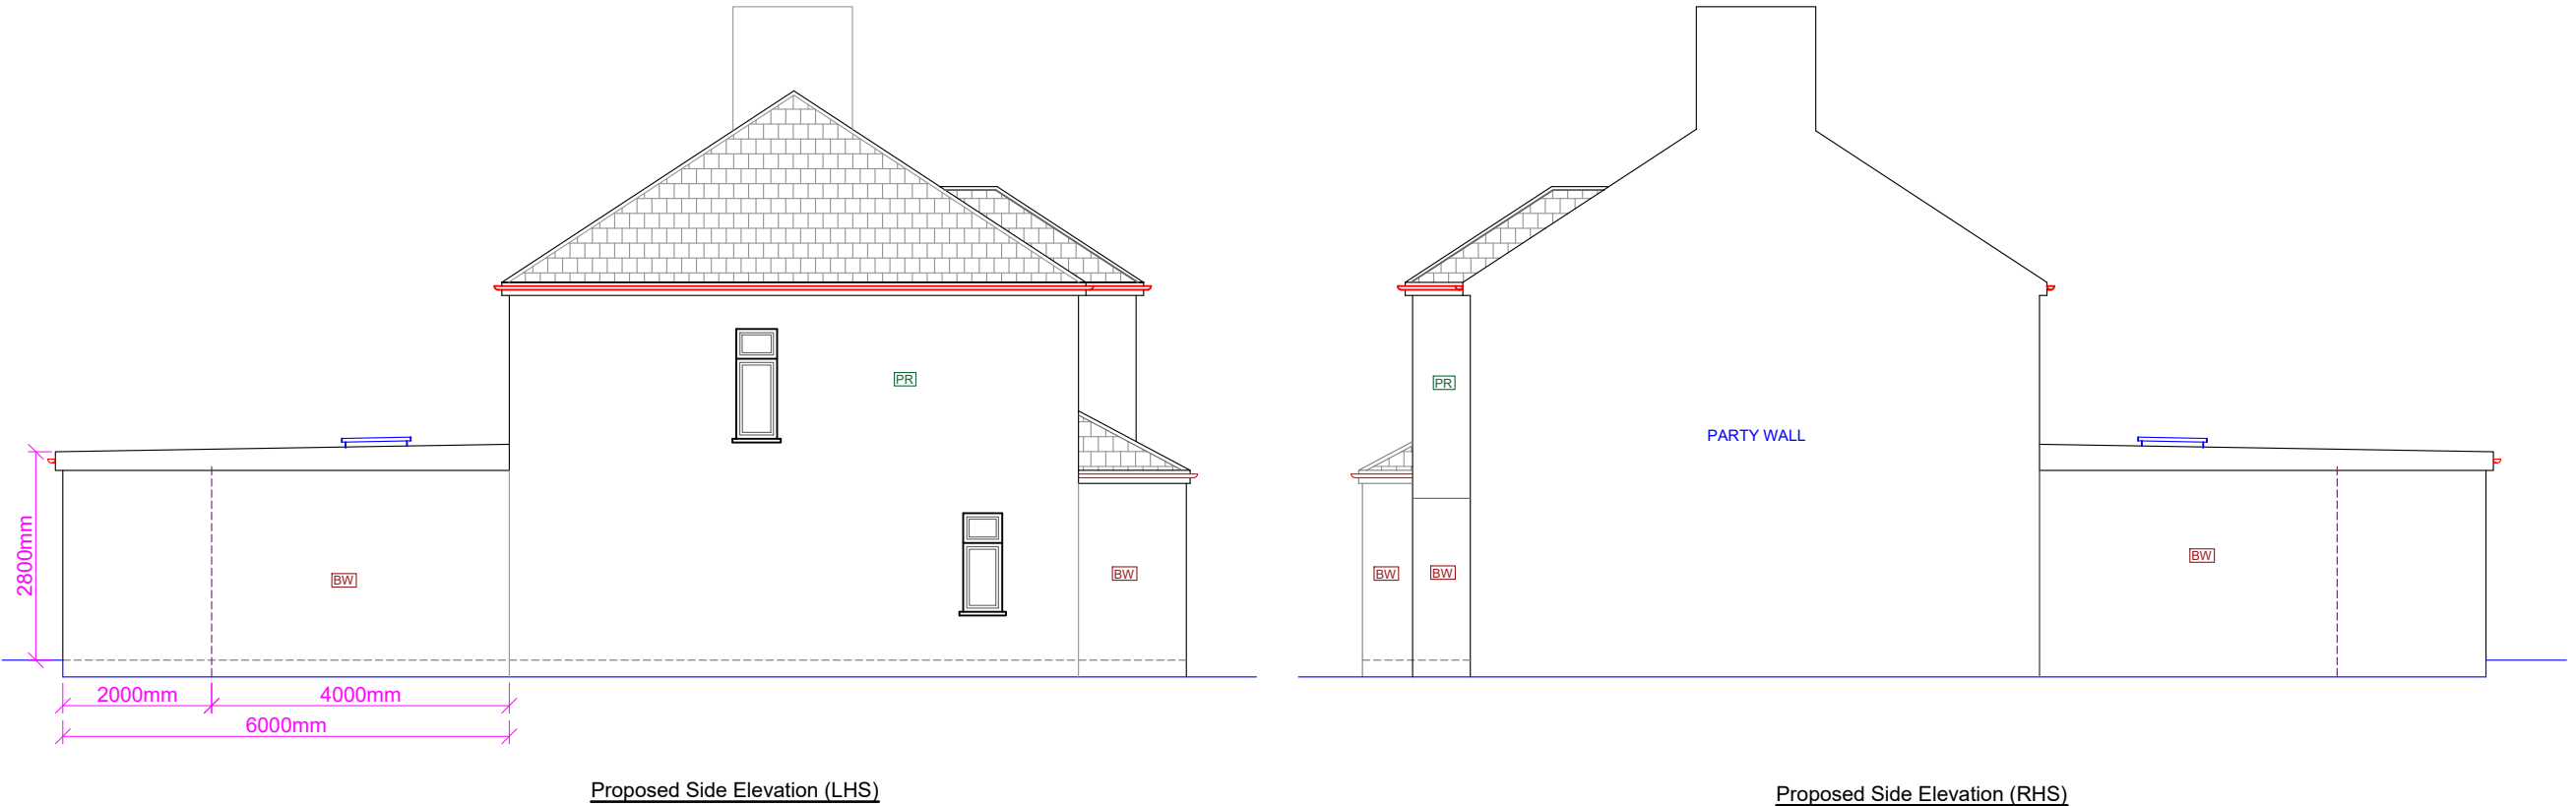

Proposed Development:
Single Storey Rear Extension

Site Address:
14 Langley Crescent
Hayes
UB3 5HL

Revisions:

Rev	Date	Description
A	05/12/2025	

Drawing Description:
Proposed Elevations

Drawing No:
ART/2025/RE 14LC/PE

Scale: 1:100
Paper Size: A3
Sheet No: 4 of 7



ART CONSULTANTS (UK) LTD
113 LONG LANE
STANWELL
TW19 7AL
M:07960071377
E: ARTCONSULTANTSUK@GMAIL.COM