

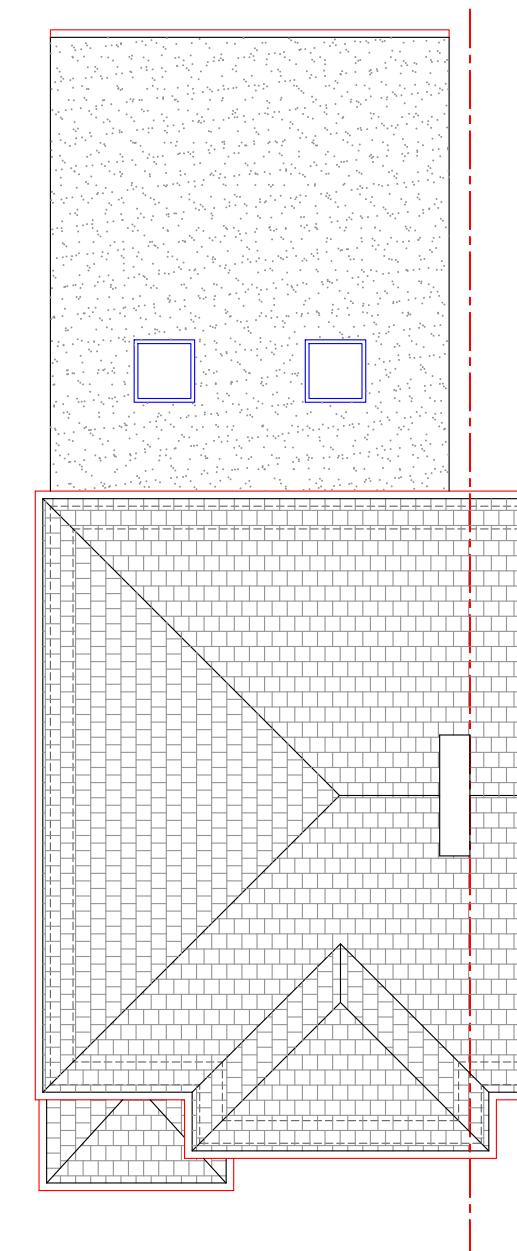


Note: This Drawing is for planning purpose and should not be used for construction.  
All dimensions should be confirmed on site and any deviation should be reported back to designer.

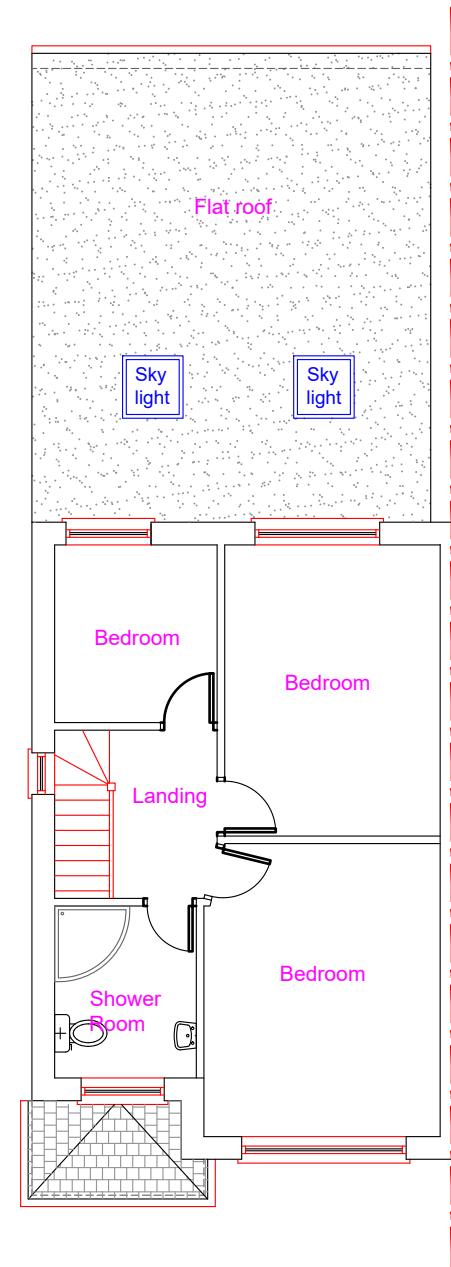

| <b>Proposed Development:</b><br>Single Storey Rear Extension | <b>Site Address:</b><br>14 Langley Crescent<br>Hayes<br>UB3 5HL | <b>Revisions:</b><br><table border="1"> <tr> <th>Rev</th><th>Date</th><th>Description</th></tr> <tr> <td>A</td><td>05/12/2025</td><td></td></tr> <tr><td></td><td></td><td></td></tr> <tr><td></td><td></td><td></td></tr> <tr><td></td><td></td><td></td></tr> </table> | Rev | Date | Description | A | 05/12/2025 |  |  |  |  |  |  |  |  |  |  | <b>Drawing Description:</b><br>Proposed Floors & Roof Layouts<br><b>Drawing No:</b><br>ART/2025/RE14LC/PL | Scale: 1:100<br>Paper Size: A3<br>Sheet No: 2 of 7 | ART CONSULTANTS (UK) LTD<br>113 LONG LANE<br>STANWELL<br>TW19 7AL<br>M: 07960071377<br>E: ARTCONSULTANTSUK@GMAIL.COM |
|--|---|--|-----|------|-------------|---|------------|--|--|--|--|--|--|--|--|--|--|---|--|--|
| Rev  | Date  | Description  |     |      |             |   |            |  |  |  |  |  |  |  |  |  |  |   |  |  |
| A  | 05/12/2025  |  |     |      |             |   |            |  |  |  |  |  |  |  |  |  |  |   |  |  |
|  |   |  |     |      |             |   |            |  |  |  |  |  |  |  |  |  |  |   |  |  |
|  |   |  |     |      |             |   |            |  |  |  |  |  |  |  |  |  |  |   |  |  |
|  |   |  |     |      |             |   |            |  |  |  |  |  |  |  |  |  |  |   |  |  |

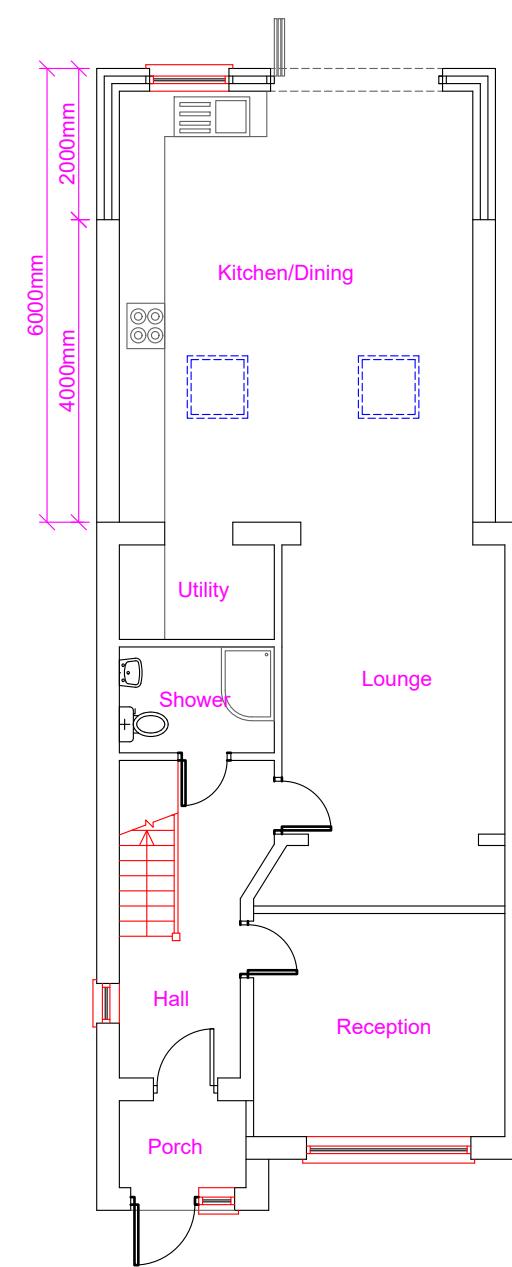