

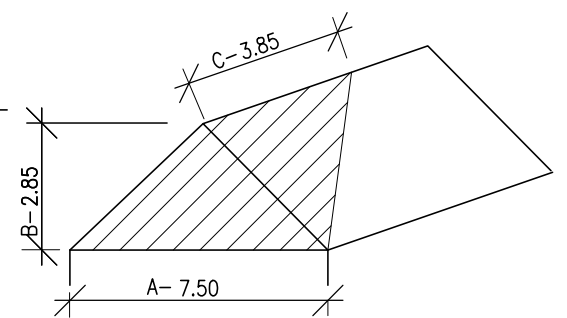
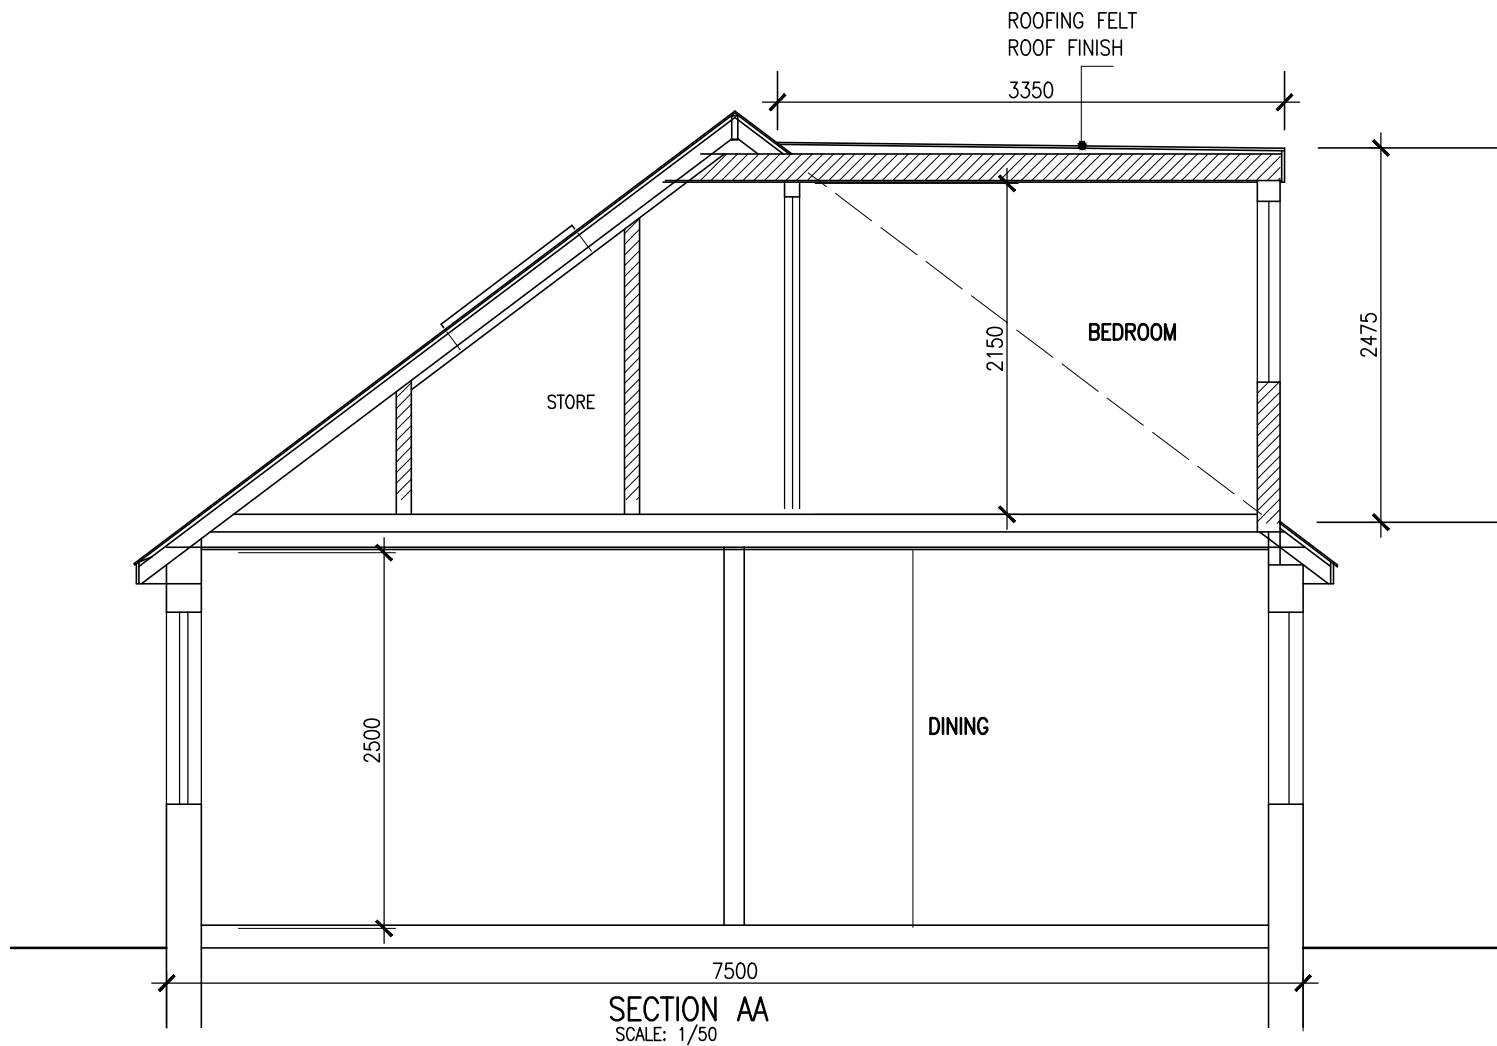
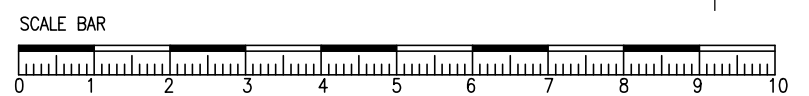
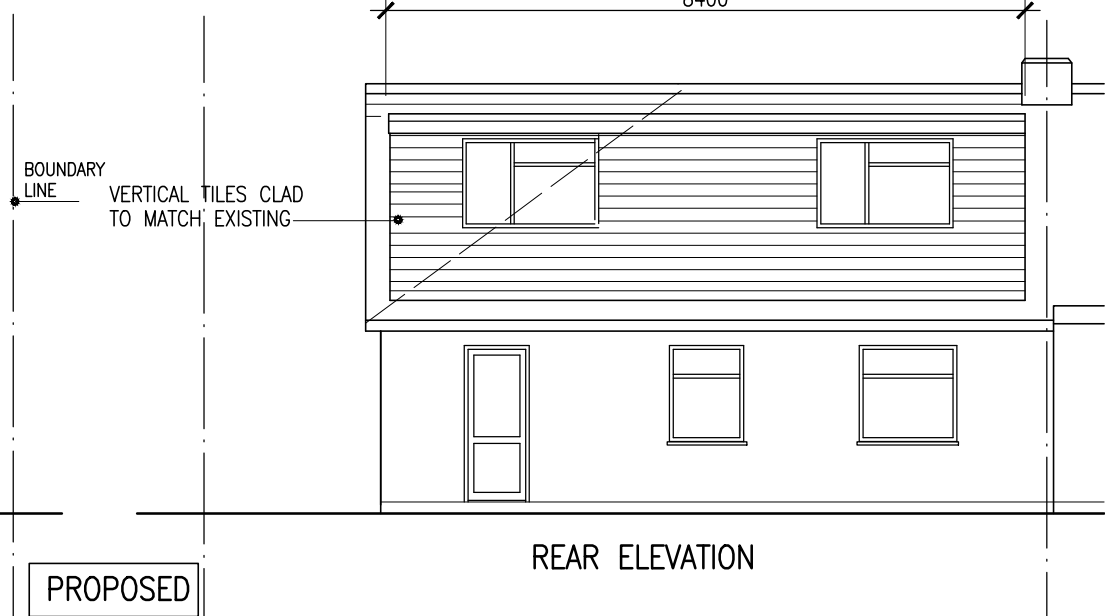
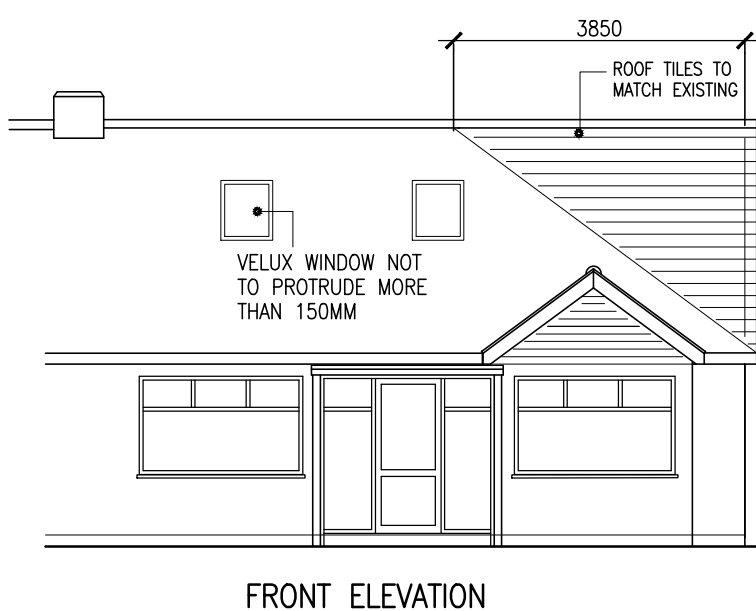
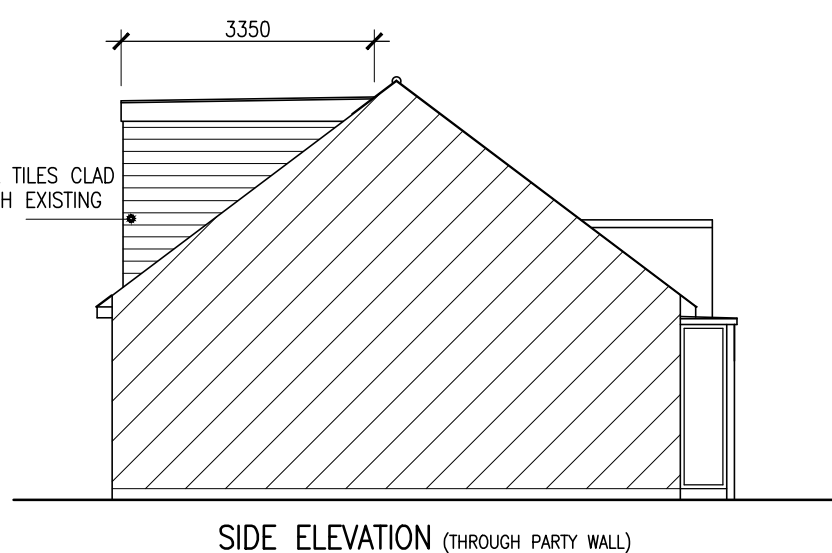


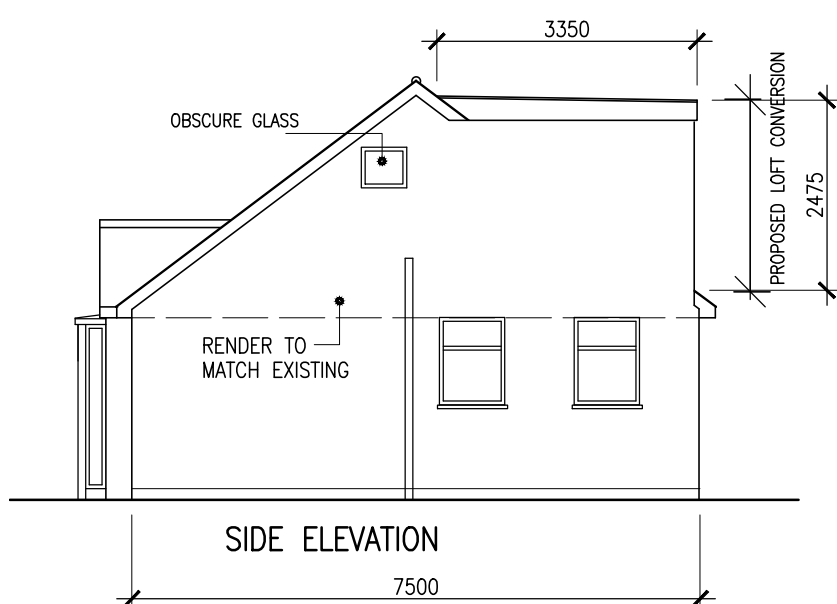

VOLUME OF HIP TO GABLE
 $7.5 \times 2.85 \times 3.85 / 6 = 13.71 \text{ CU}^3$

TOTAL VOLUME
=13.71 + 34.82
=48.53 CU³

VOLUME OF DORMER
 $1/2 \text{ BASE} \times \text{HEIGHT} \times \text{WIDTH}$
 $1/2 \times 8.40 \times 2.475 \times 3.35$
= 69.64 ÷ 2
=34.82 CU³

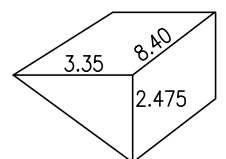

Project PROPOSED LOFT CONVERSION TO 2 YEADING GARDENS HAYES UB4 ODJ	Drawing ELEVATIONS, SECTION			
	Scale 1/50,100 @ A3	Date JULY 2025 Drawn	Drawing No. P/673/L02A-2	A