



Note: This Drawing is for planning purpose and should not be used for construction.  
All dimensions should be confirmed on site and any deviation should be reported back to designer.

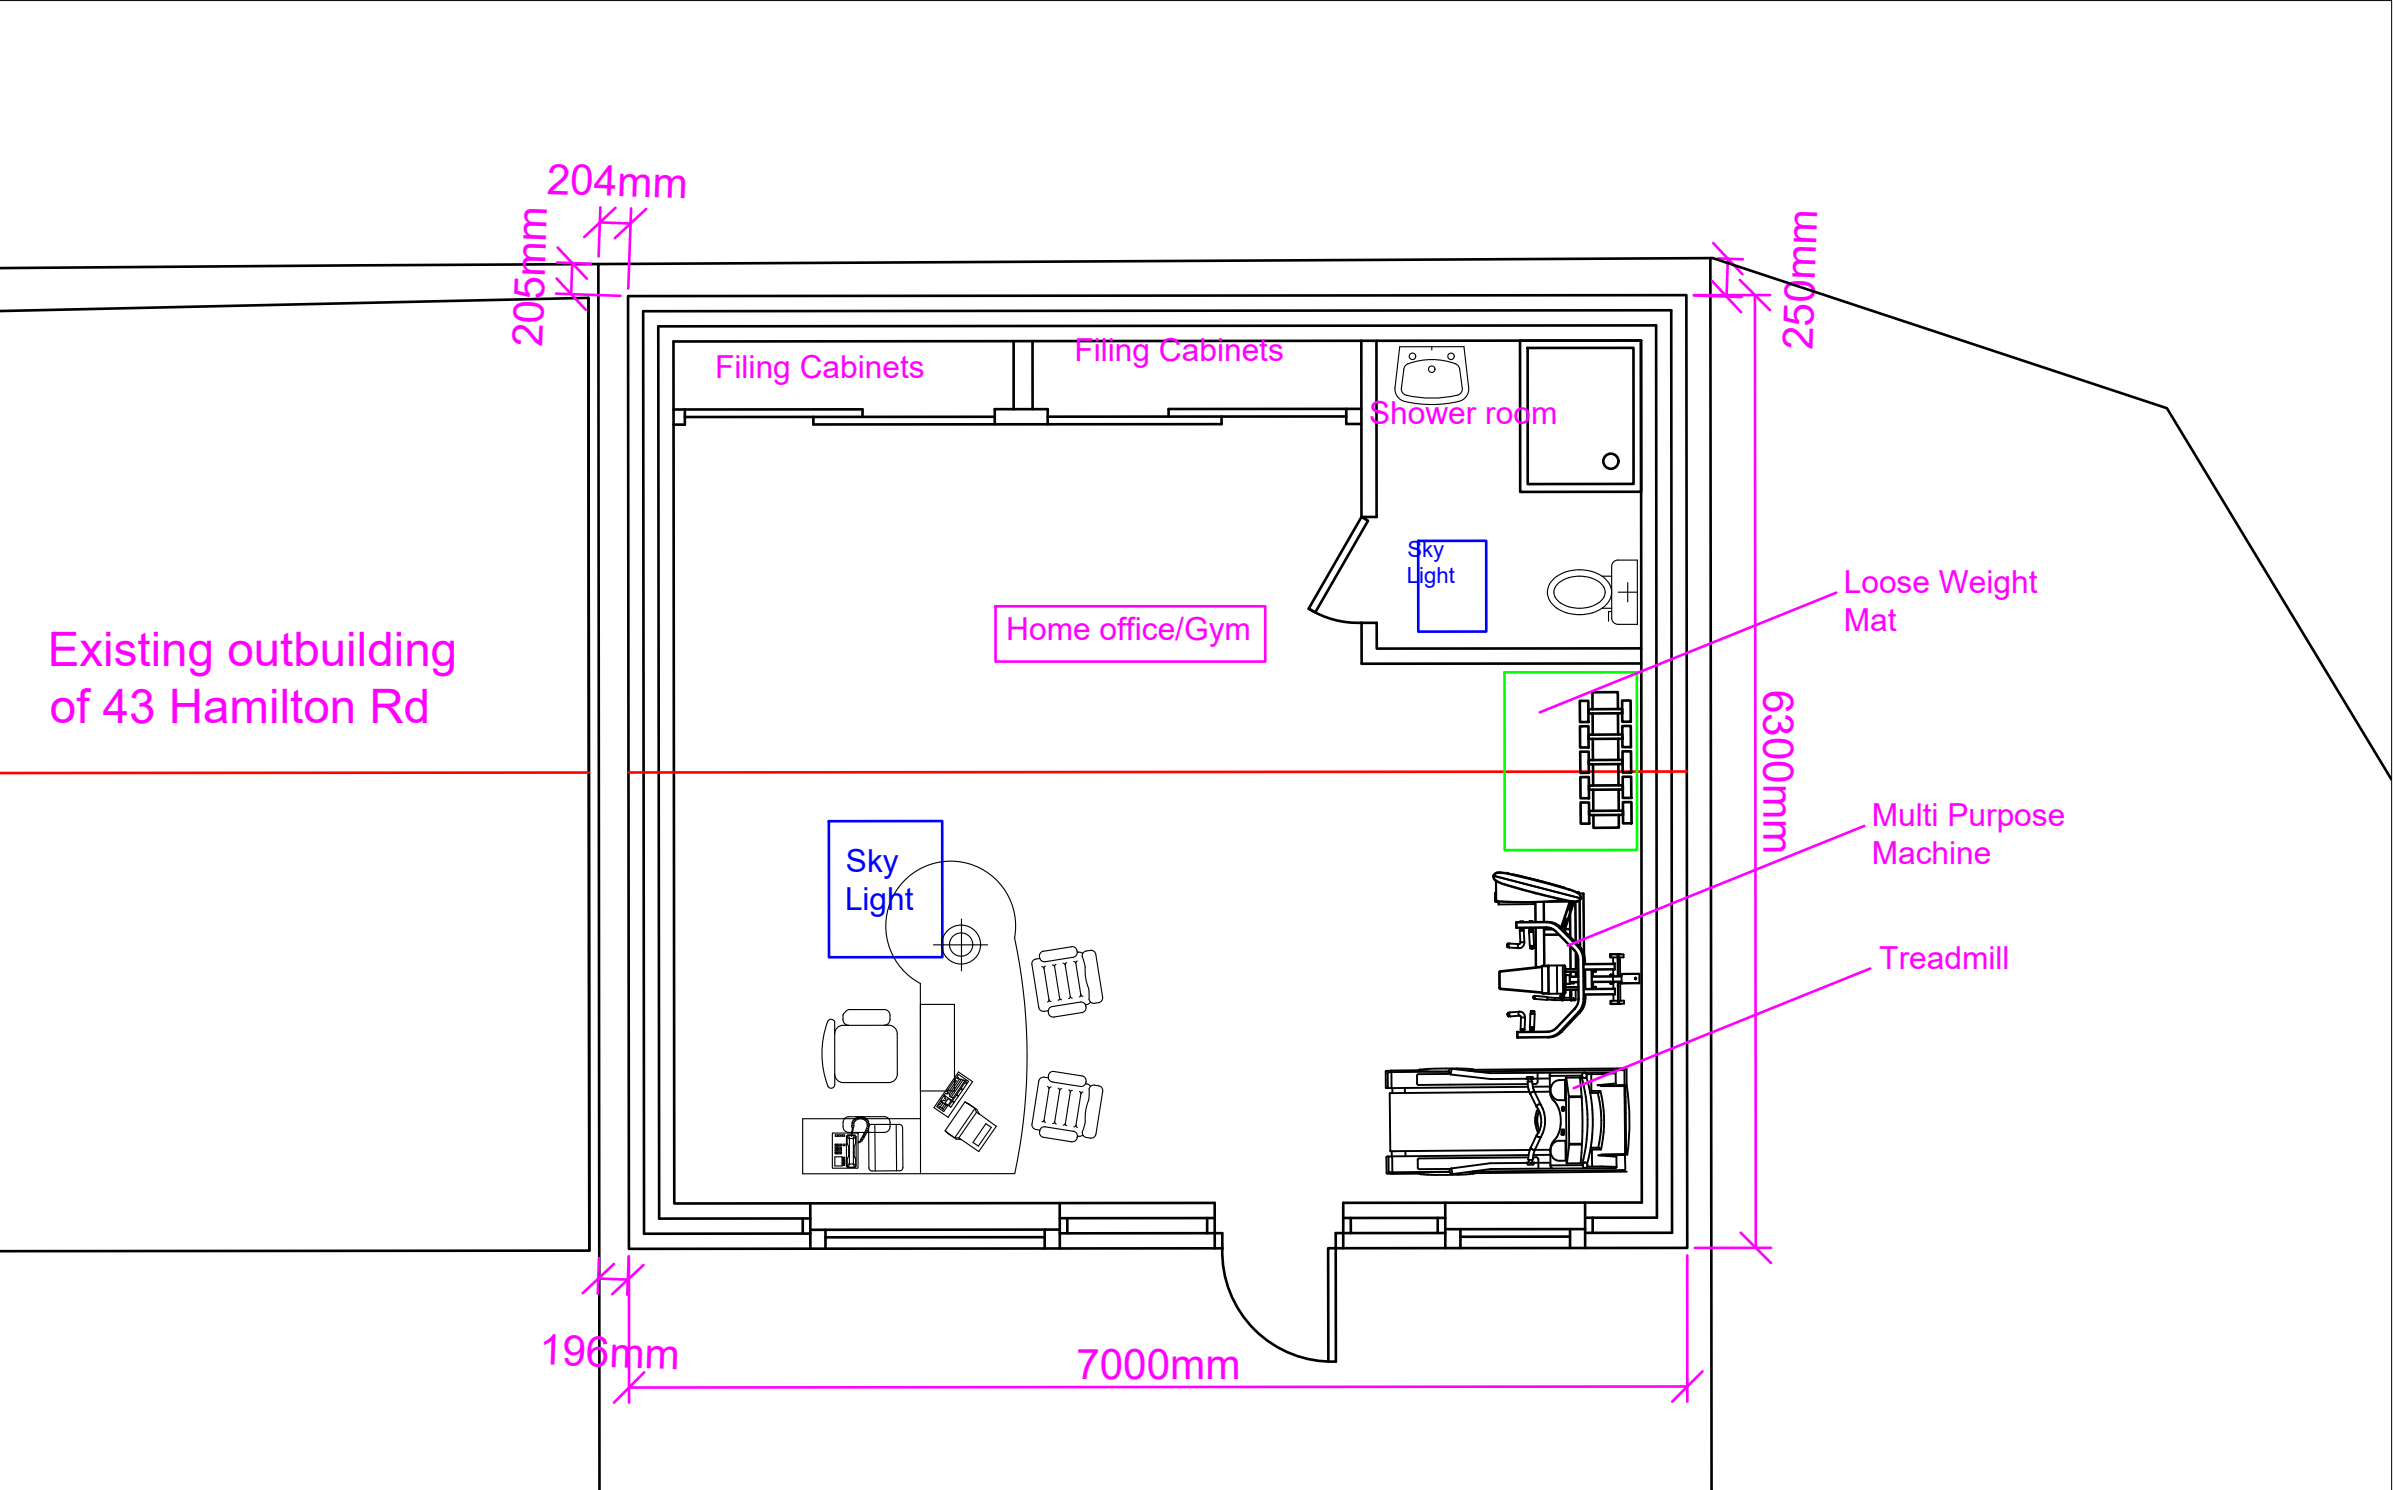

Proposed Outbuilding  
@1:50

<p><b><u>Proposed Development:</u></b></p> <p>Outbuilding</p>	<p><b><u>Site Address:</u></b></p> <p>45 Hamilton Road Hayes UB3 3AS</p>	<p><b><u>Revisions:</u></b></p> <table><tr><th>Rev</th><th>Date</th><th>Description</th></tr><tr><td>A</td><td>17/03/2025</td><td></td></tr><tr><td></td><td></td><td></td></tr><tr><td></td><td></td><td></td></tr><tr><td></td><td></td><td></td></tr></table>	Rev	Date	Description	A	17/03/2025											<p><b><u>Drawing Description:</u></b></p> <p>Existing and Proposed Floor Layout</p> <p><b><u>Drawing No:</u></b></p> <p>ART/2025/OB45HR/PL</p>	<p>Scale: 1:50 Paper Size: A3 Sheet No: 1 of 3</p> 	<p>ART CONSULTANTS (UK) LTD 113 LONG LANE STANWELL TW19 7AL M:07960071377 E: ARTCONSULTANTSUK@GMAIL.COM</p>
Rev	Date	Description																		
A	17/03/2025																			