

Copyright in design and this drawing is the property of Resi.

Reproduction in whole or in part is forbidden without written sanction of Resi.

All dimensions to be cross-checked on site prior to completing a Building Regulations package, structural engineering, the party wall process and construction.

Print to scale (as actual size)

#### NOTES

#### Revision

Rev	Notes	Date
- A	Preliminary issue Planning Issue	06/02/2020 26/03/2020

#### KEY

	Proposed walls		Boundary lines
	Existing walls		Proposed beam
	Existing removed		Proposed drainage
	Proposed rooflight		1.8m head height
			1.5m head height

#### JOB TITLE

Proposed dropped kerb and all associated works at 52 Chelston Road

#### STATUS

Planning

#### DRAWING TITLE

Block Plans

#### CLIENT

Naynesh Patel

#### SCALE

1:200 at A3

#### DRAWN

HD



#### DATE

March 2020

#### CHECKED

OC

DRAWING NO. 36240 - 02 - 401A

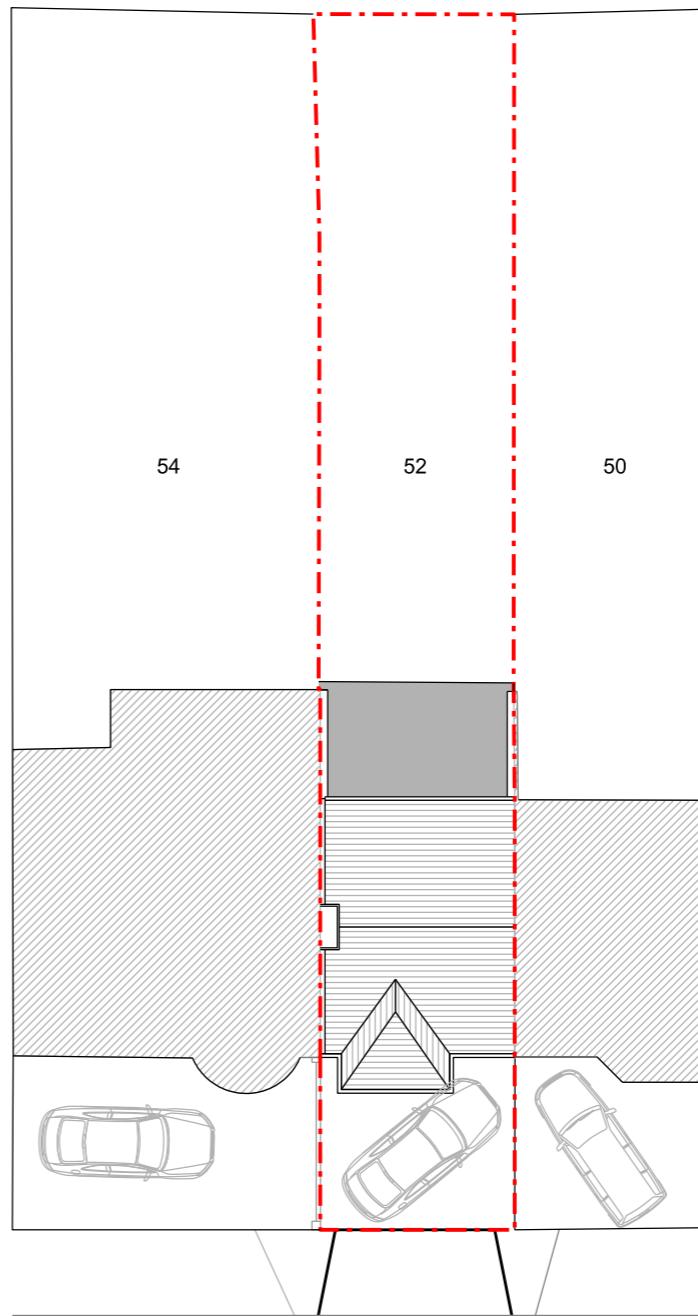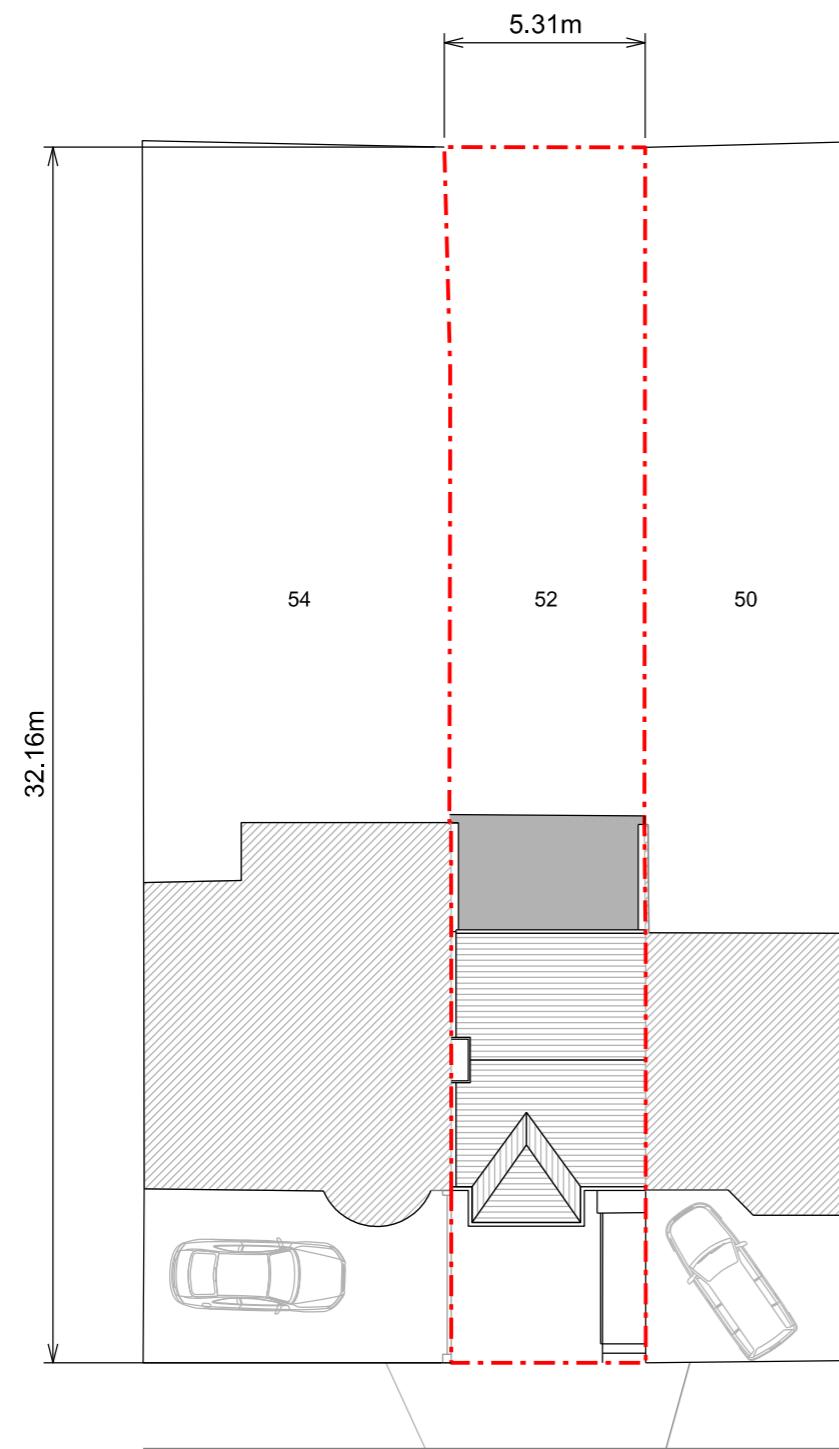

0 1.0 2.0 4.0 10.0 20.0 metres