

Copyright in design and this drawing is the property of Resi.

Reproduction in whole or in part is forbidden without written sanction of Resi.

All dimensions to be cross-checked on site prior to completing a Building Regulations package, structural engineering, the party wall process and construction.

Print to scale (as actual size)

#### NOTES

#### Revision

Rev	Notes	Date
-	Planning Issue	19/08/2020

#### KEY

■	Proposed walls	— Boundary lines
□	Existing walls	— Proposed beam
□	Existing removed	— Proposed drainage
□	Proposed rooflight	— 1.8m head height
□		— 1.5m head height

#### JOB TITLE

Proposed dropped kerb and all associated works at 52 Chelston Road

#### STATUS

Planning

#### DRAWING TITLE

Block Plan Showing Vehicular Crossover



#### CLIENT

Naynesh Patel

SCALE 1:200 at A3 DRAWN HD

DATE August 2020 CHECKED OC

DRAWING NO. 36240 - 03 - 402

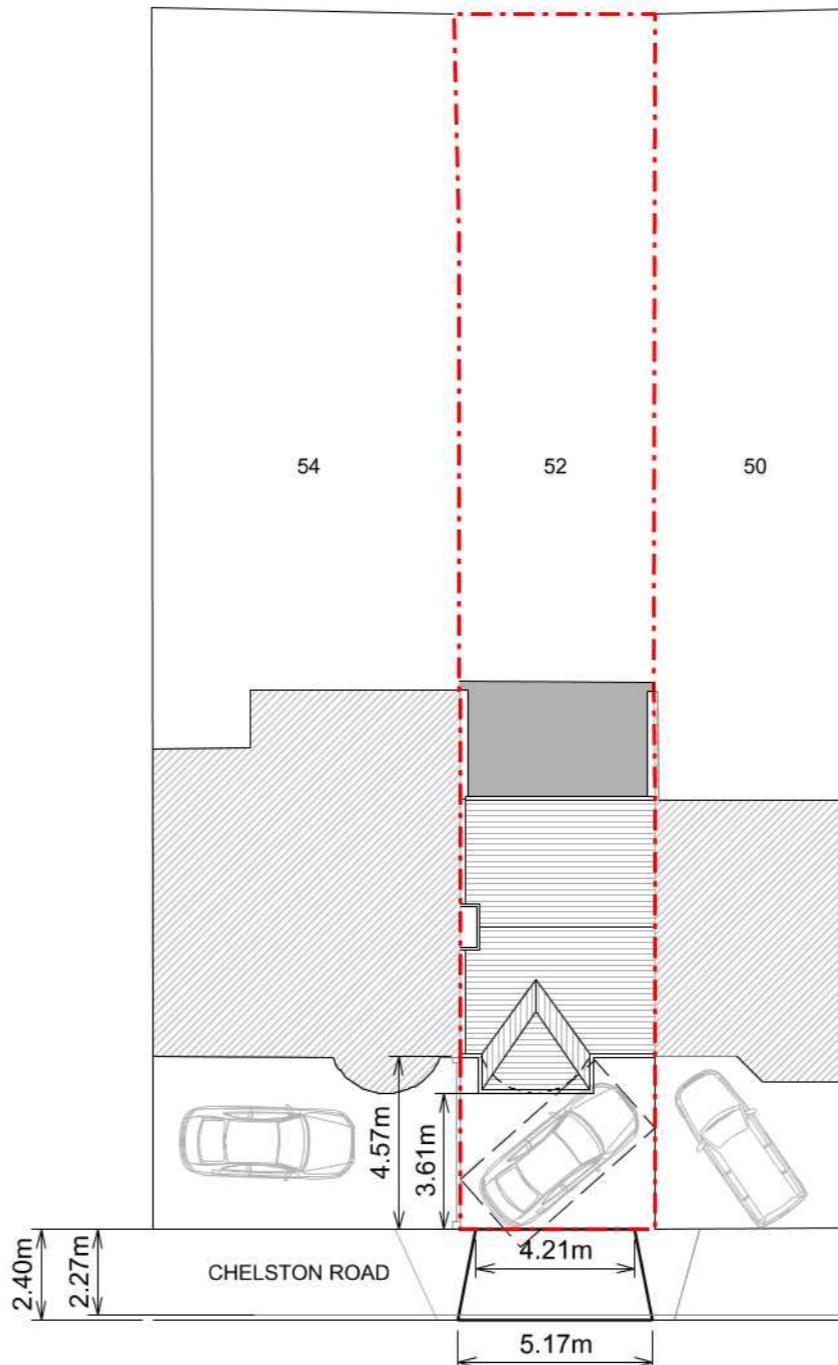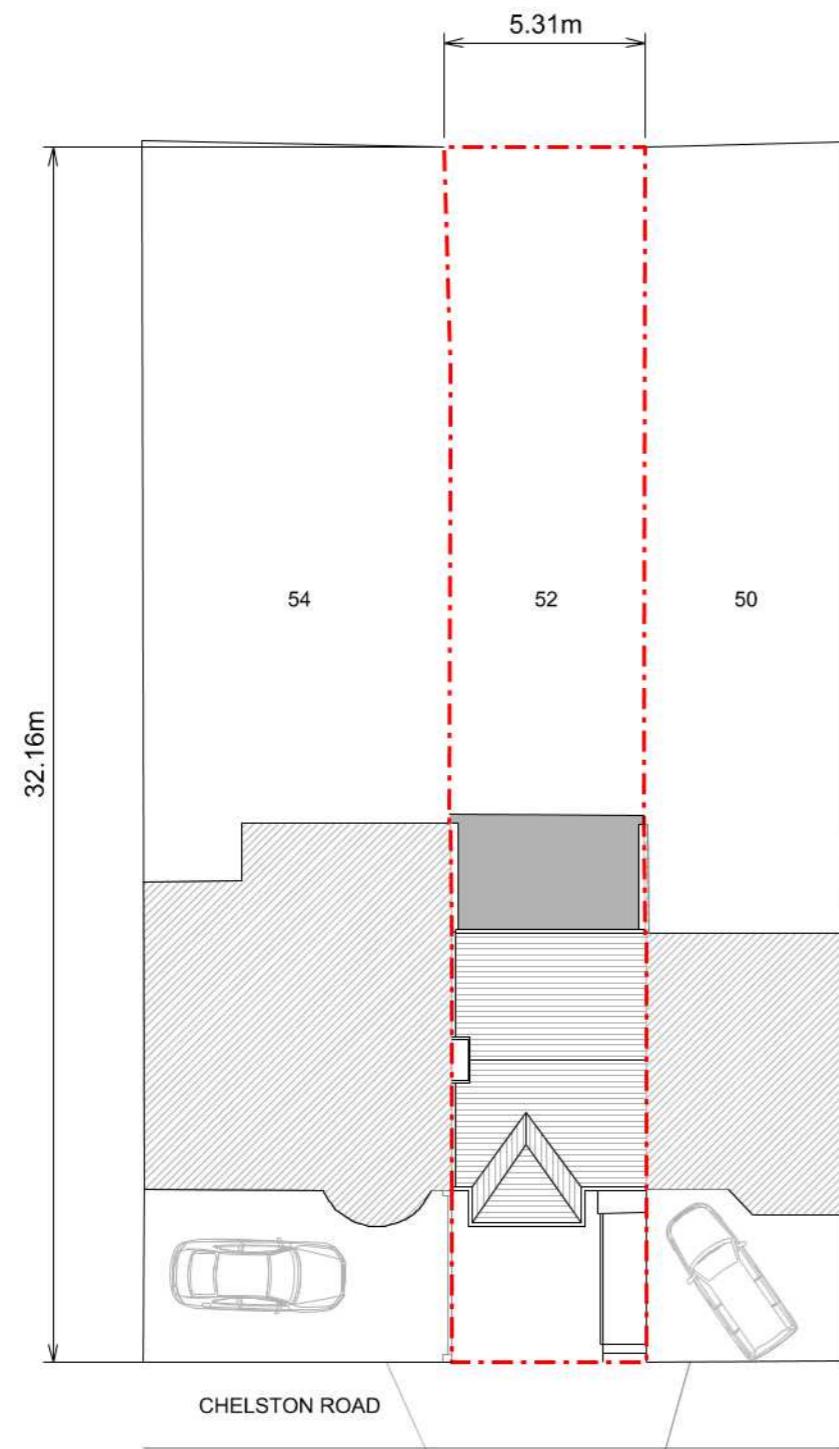

0 1.0 2.0 4.0 10.0 20.0 metres