
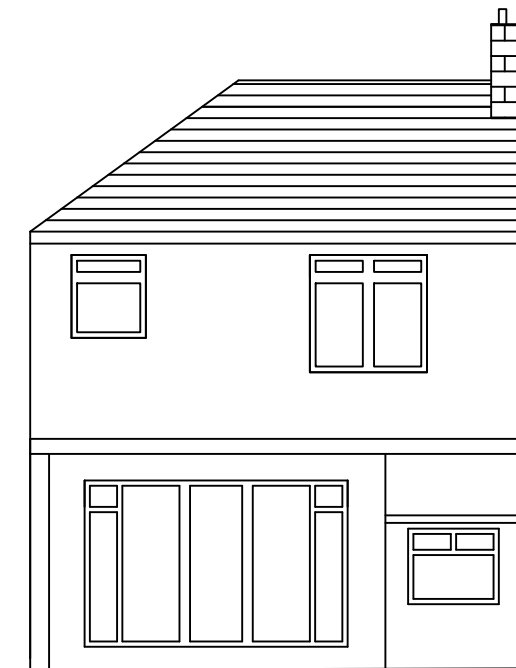


Front Elevation

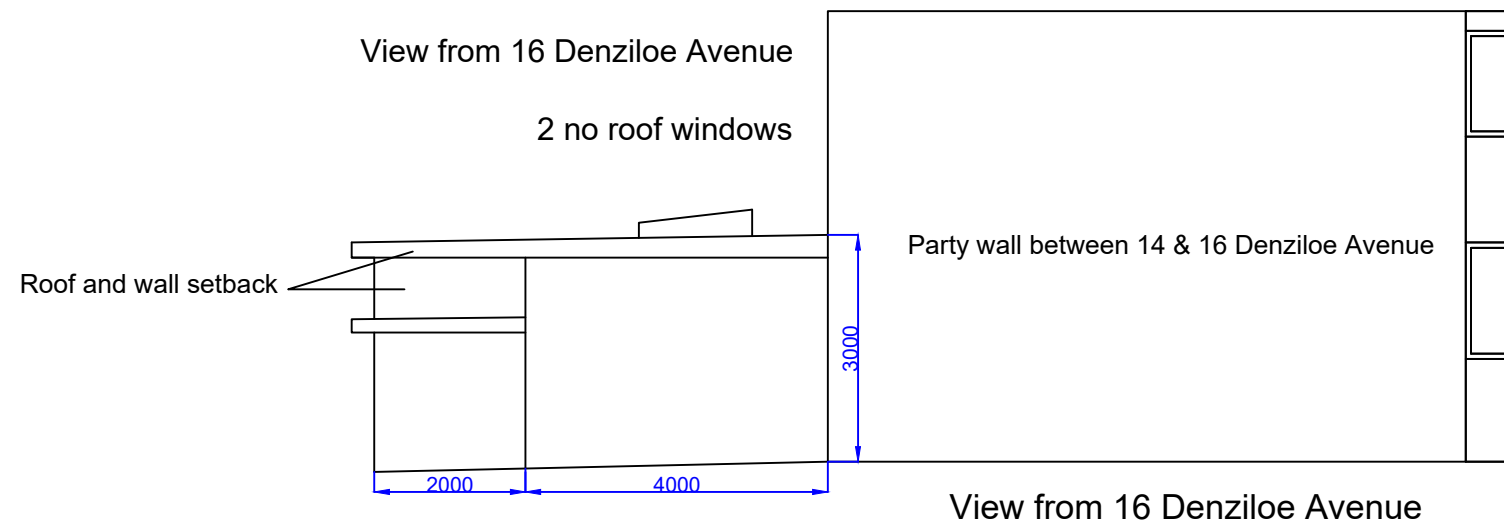

Rear Elevation

Proposed elevations