

LEGEND:

CONSTRUCTION NOTES:

REV	DESCRIPTION	DATE
1	Initial Design	15/04/2023
2	Revised Design	20/04/2023
3	Final Design	25/04/2023
4	Construction	30/04/2023
5	Completion	05/05/2023

PROJECT	255 COLDHARBOUR LANE, HAYES UB3 3EJ
---------	--


TITLE	EXISTING FRONT GARDEN WALL PLAN & ELEVATIONS
-------	---

CLIENT	Mr. N. Gurnung
--------	----------------


SCALE	DATE
1	50
11	07
24	24

DWG. NO.	REVISION
1540	A1
SU01	-

REN	3 HAVILLATION ROAD, LONDON E15 3JF
DESIGN & PROJECT	UB33-2023
MANAGEMENT	01863 461 866 01863 461 871 info@ren.co.uk ren.co.uk

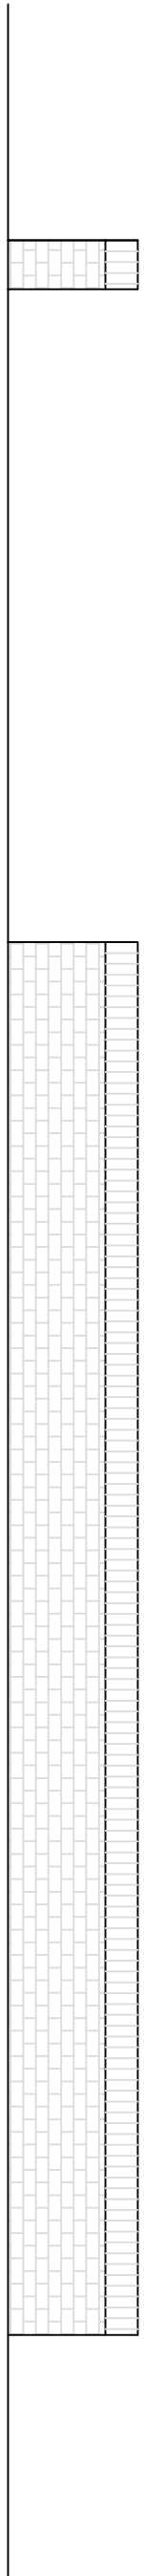

EXISTING FRONT WALL ELEVATION 1:50

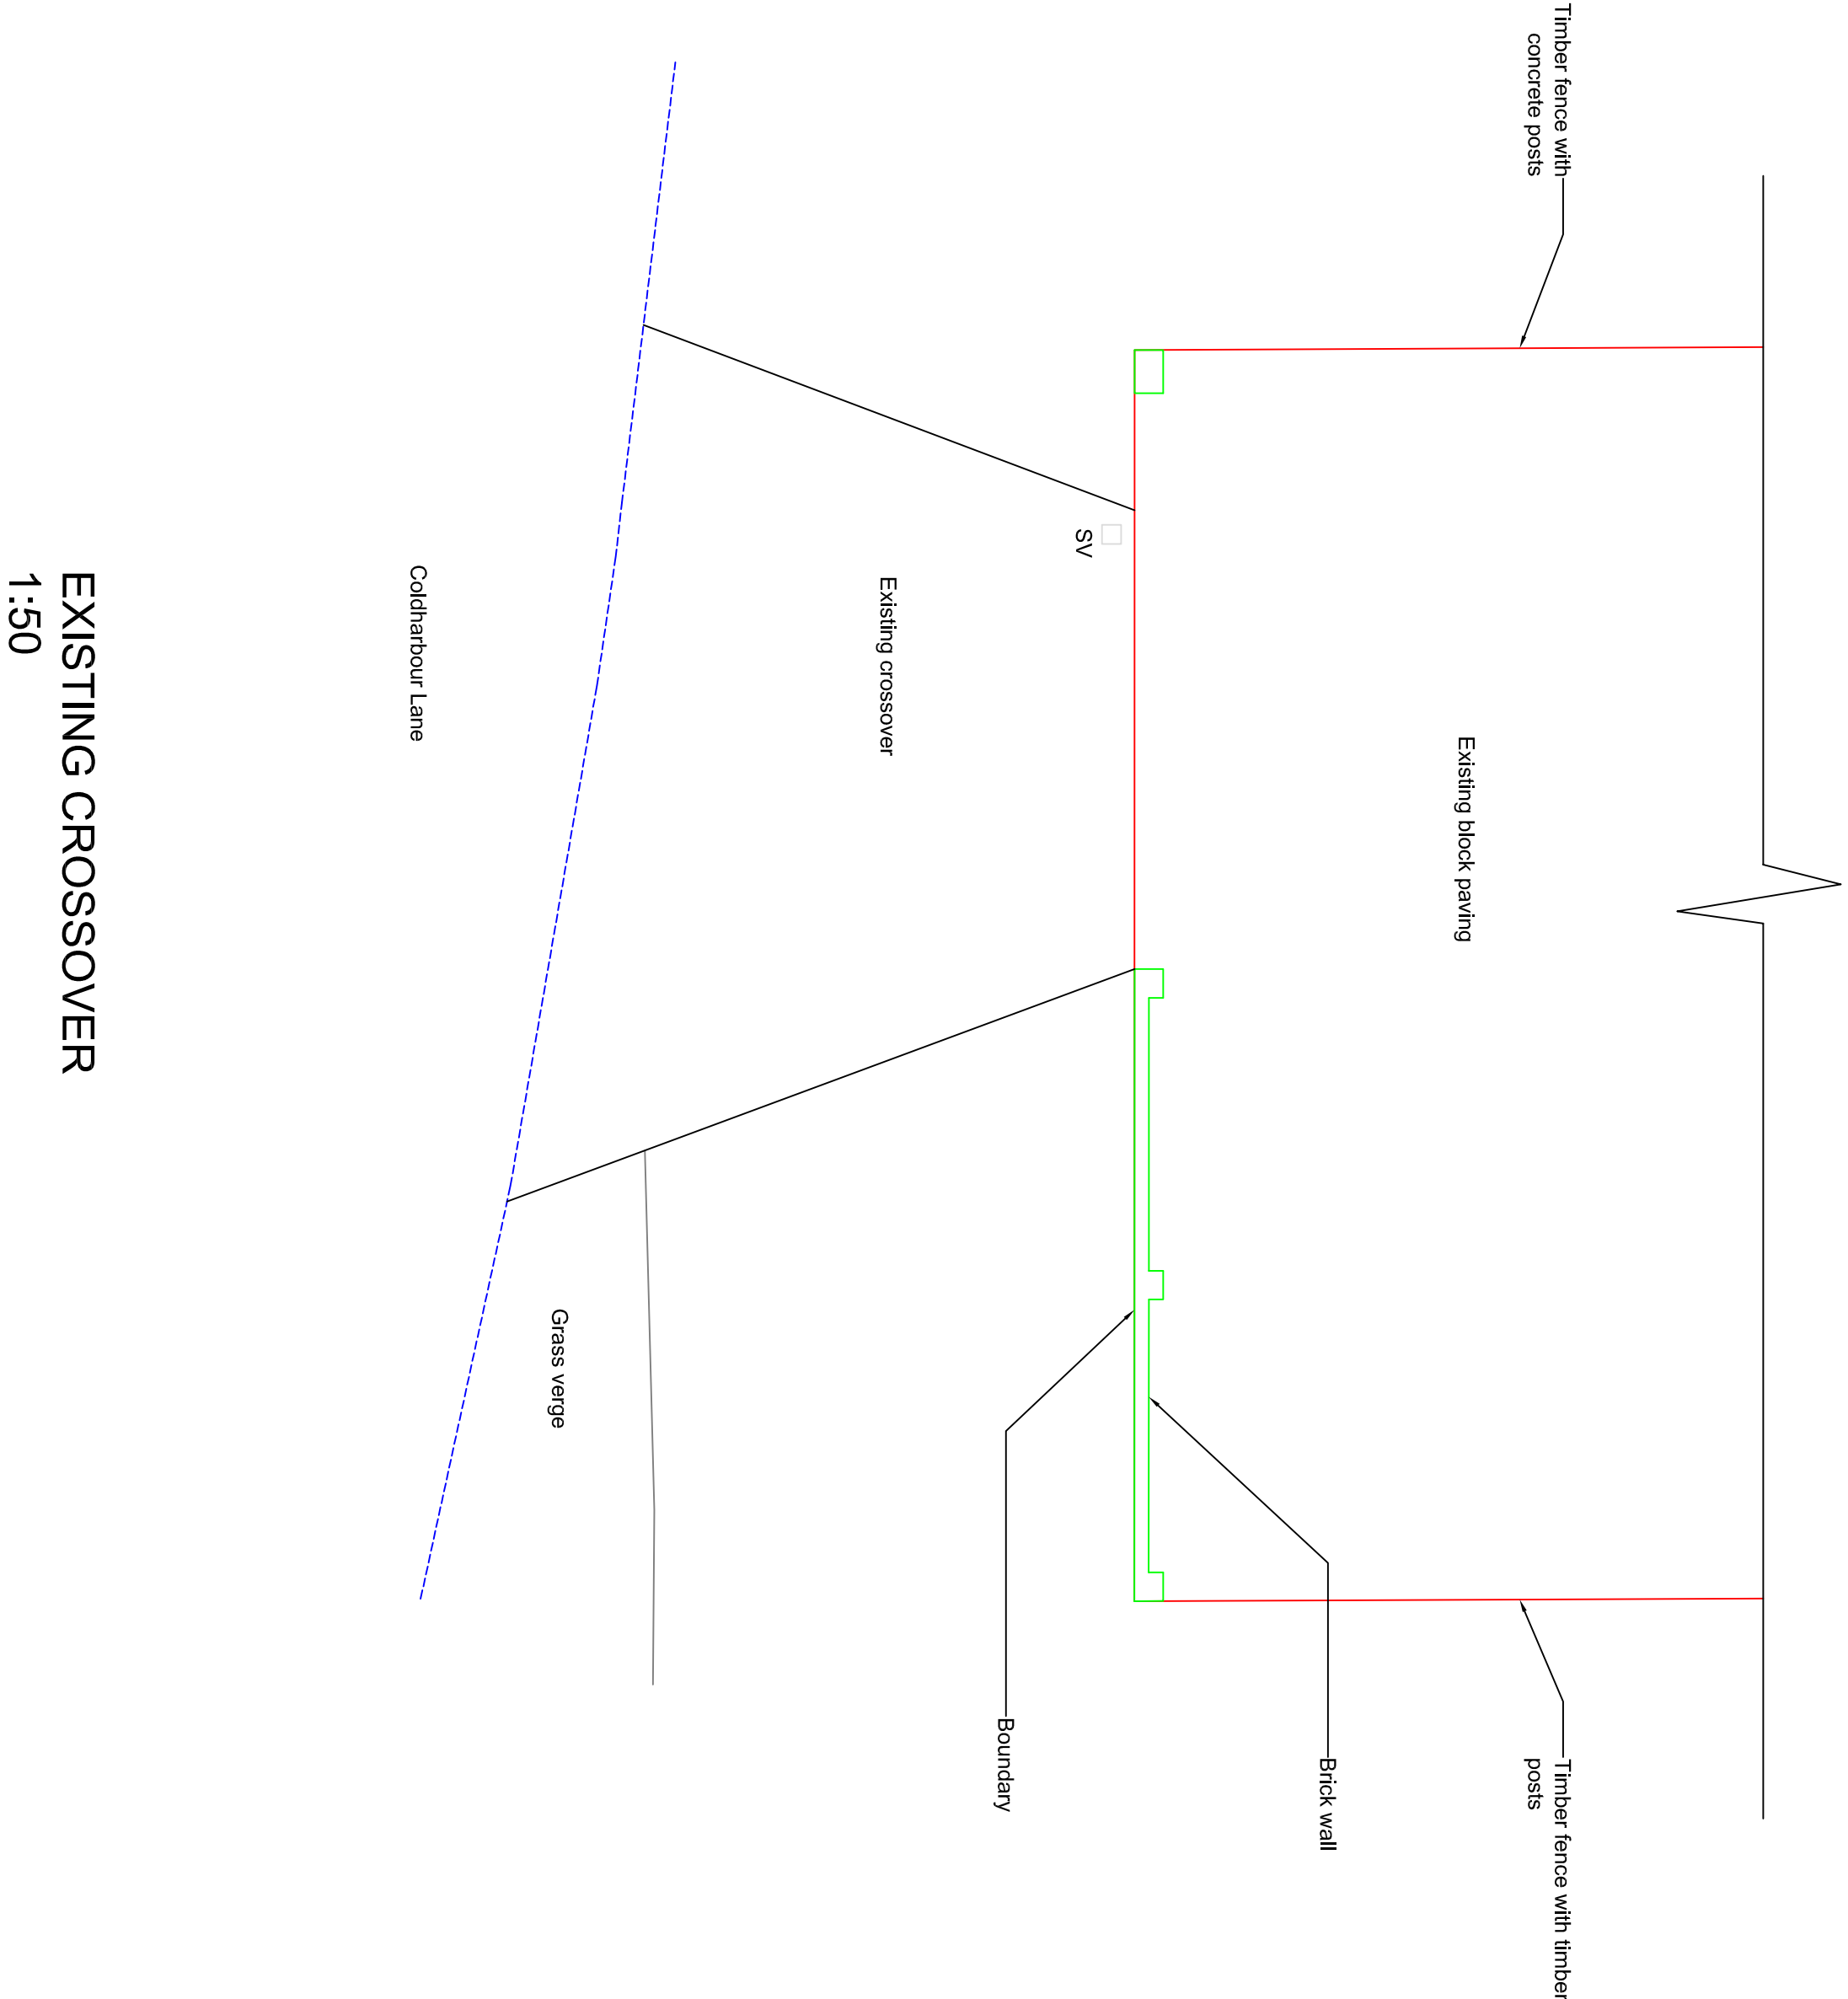

EXISTING CROSSOVER 1:50



EXISTING FRONT GARDEN PLAN 1:50