


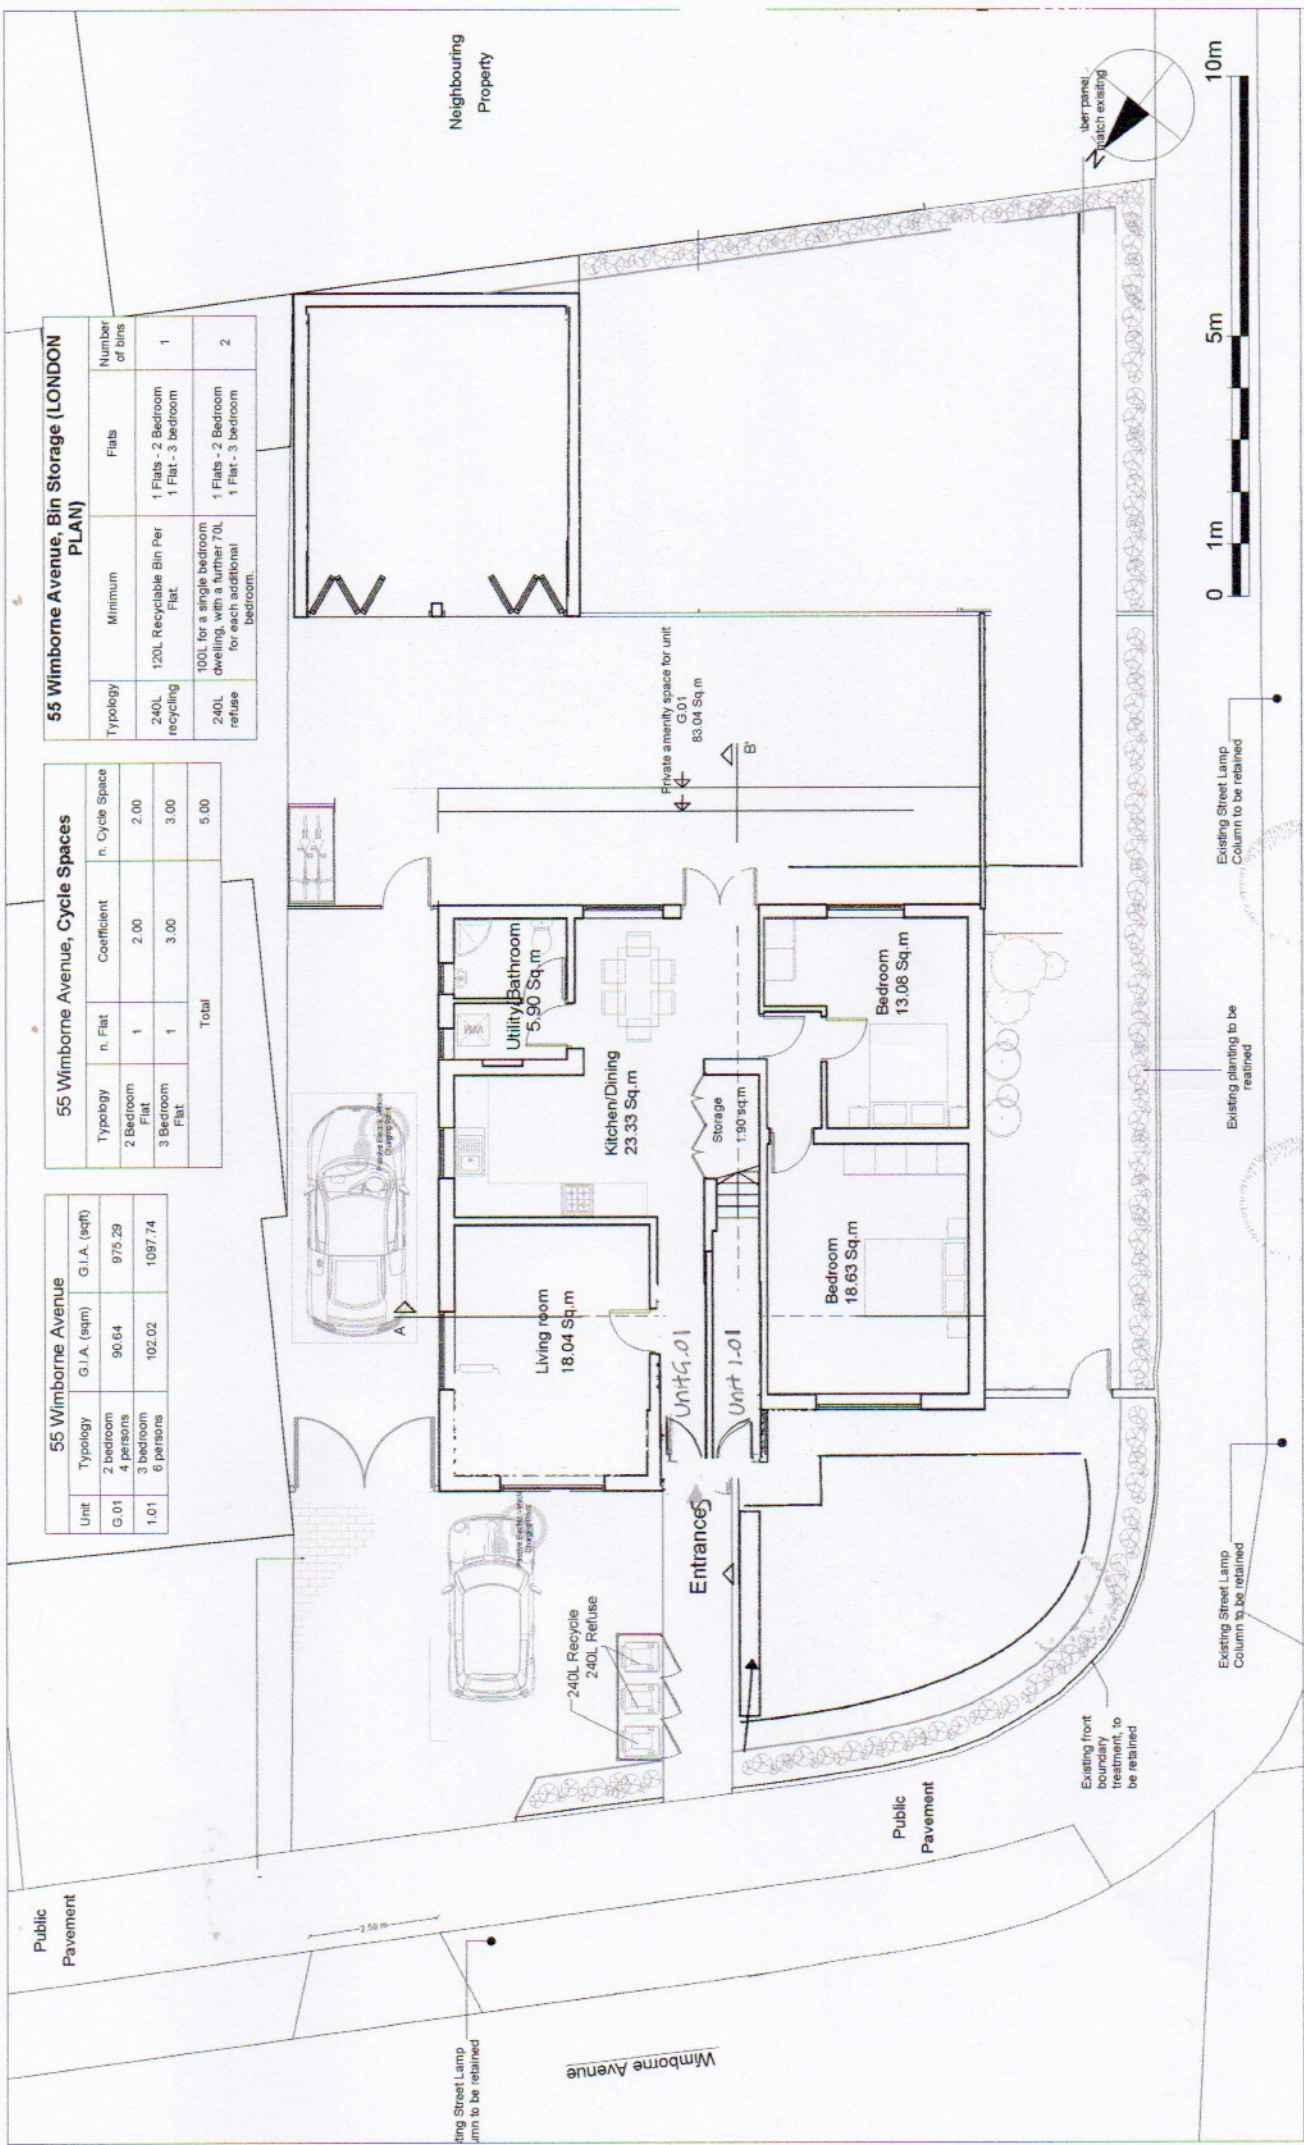

Proposed change: Existing porch to be retained with 2 independent entrances to be created from porch, one to each flat. New porch roof to be made, with gable end to the south-west side, and with 2 small flat roof lights fitted to the pitched porch roof to allow light to the 2 adjacent hallways.

Standard roof window sizes
at 780 mm x 1400mm to be fitted