


The proposed work will comply with Policy D12a of the London plan

- |                                                                                     |                                                                               |                                                                                     |                   |
|-------------------------------------------------------------------------------------|-------------------------------------------------------------------------------|-------------------------------------------------------------------------------------|-------------------|
|  | Protected Escape route compliant with Building regulations Part B             |  | Break Glass       |
|  | Wall compliant with BR Part B (30min Fire compliant)                          |  | Emergency Light   |
|  | Smoke detector                                                                |  | Fire Blanket      |
|  | Heat detector                                                                 |  | Fire Extinguisher |
|  | 1/2 hr. fire door with Intumescent strip<br>Eurolock/ Thumbturn/ Self closure |  | Fire Panel        |

Note: This Drawing is for planning purpose and should not be used for construction.  
All dimensions should be confirmed on site and any deviation should be reported back to designer.

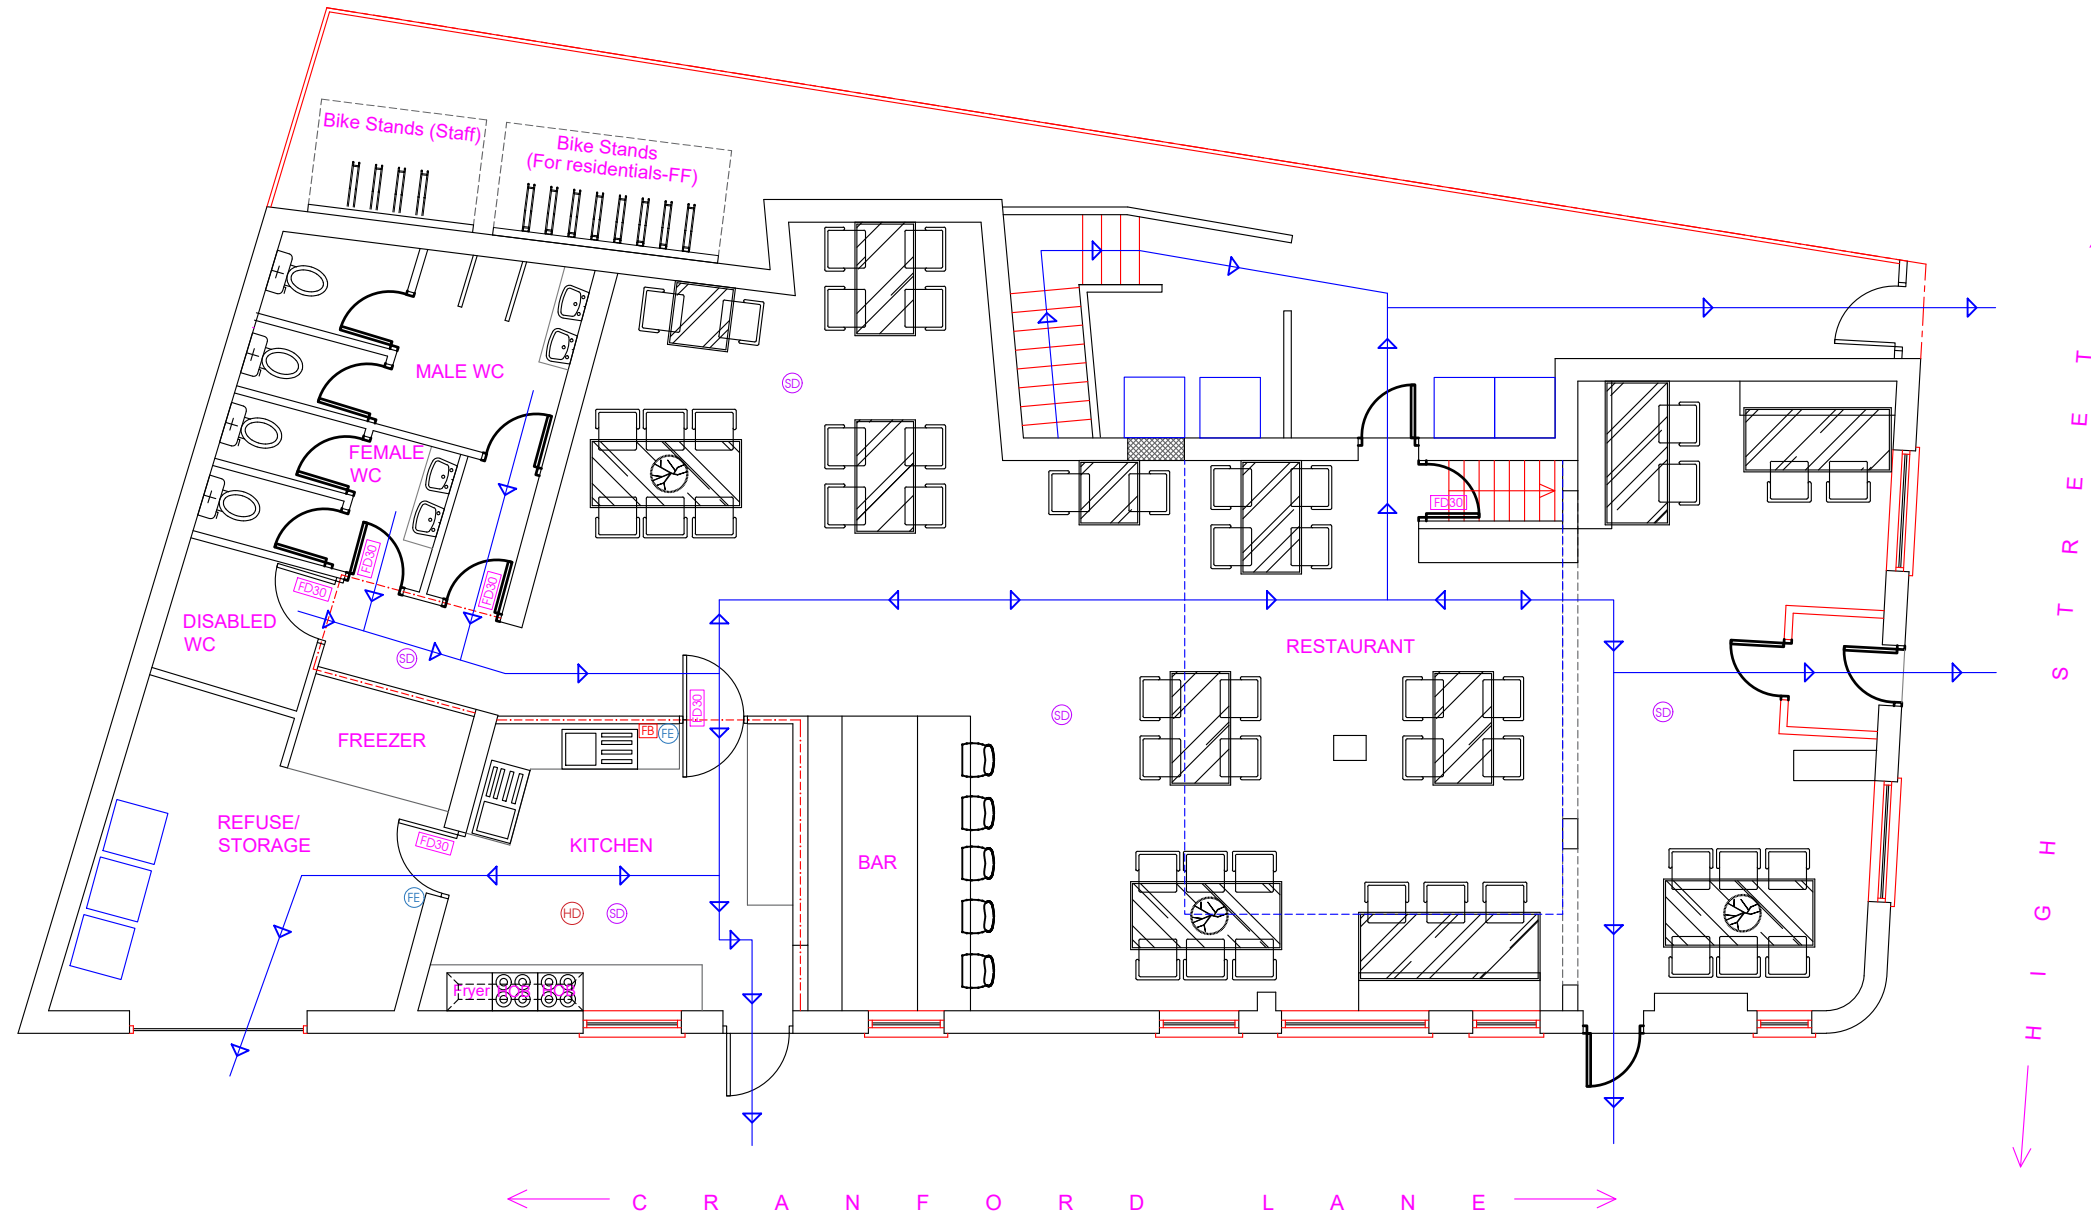

### Proposed Ground Floor Layout

**Proposed Development:**  
Mixed use ground floor Restaurant  
and first floor HMO along with double  
storey side extension

**Site Address:**  
287 Harlington High Street  
Hayes  
UB3 5DG

## Revisions:

| Rev | Date       | Description      |
|-----|------------|------------------|
| A   | 15/01/2025 |                  |
| B   | 15/04/2025 | Minor Amendments |
|     |            |                  |
|     |            |                  |

**Drawing Description:**  
Fire Safety Plan - Ground Floor

**Drawing No:**  
ART/2025/CU287HS/FE01/Rev.B

Scale: 1:100  
Paper Size: A3  
Sheet No: 8 of 11



ART CONSULTANTS (UK) LTD  
113 LONG LANE  
STANWELL  
TW19 7AL  
M:07960071377  
E: ARTCONSULTANTSUK@GMAIL.COM