



The proposed work will comply with Policy D12a of the London plan

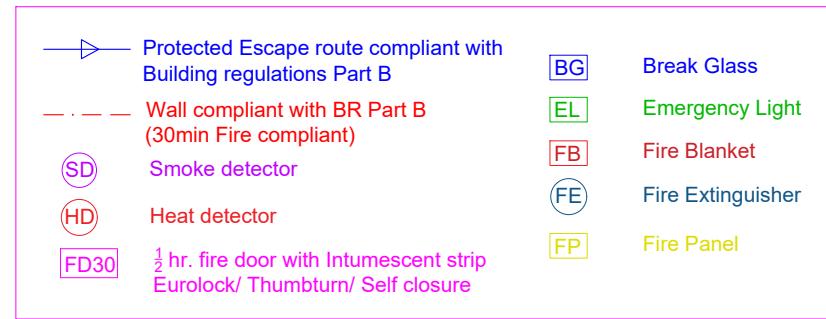

Note: This Drawing is for planning purpose and should not be used for construction.
All dimensions should be confirmed on site and any deviation should be reported back to designer.

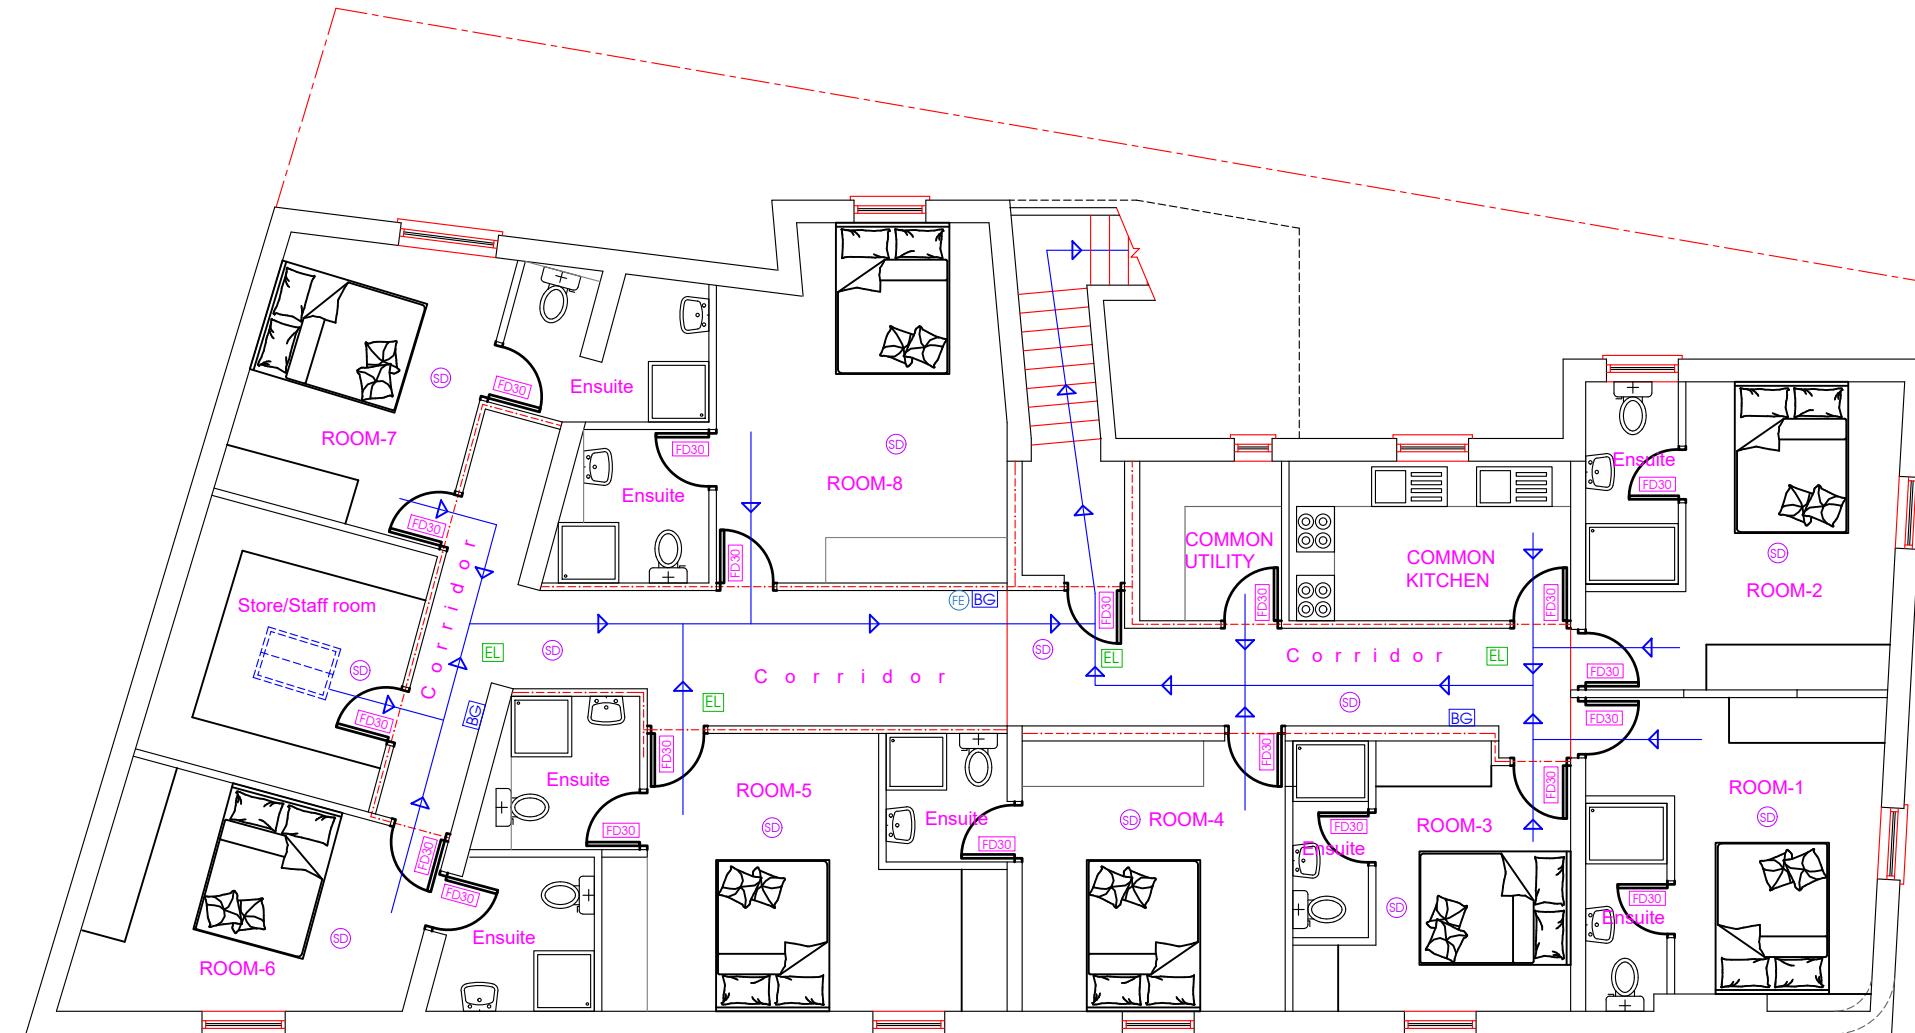

Proposed First Floor Layout

Proposed Development: Mixed use ground floor Restaurant and first floor HMO along with double storey side extension	Site Address: 287 Harlington High Street Hayes UB3 5DG	Revisions: <table border="1"> <tr> <th>Rev</th><th>Date</th><th>Description</th></tr> <tr> <td>A</td><td>15/01/2025</td><td></td></tr> <tr> <td>B</td><td>15/04/2025</td><td>Minor Amendments</td></tr> <tr> <td></td><td></td><td></td></tr> <tr> <td></td><td></td><td></td></tr> </table>	Rev	Date	Description	A	15/01/2025		B	15/04/2025	Minor Amendments							Drawing Description: Fire Safety Plan - First Floor Drawing No: ART/2025/CU287HS/FE02/Rev. B	Scale: 1:100 Paper Size: A3 Sheet No: 9 of 11	ART CONSULTANTS (UK) LTD 113 LONG LANE STANWELL TW19 7AL M:07960071377 E: ARTCONSULTANTSUK@GMAIL.COM
Rev	Date	Description																		
A	15/01/2025																			
B	15/04/2025	Minor Amendments																		