


The proposed work will comply with Policy D12a of the London plan

- | | | | |
|---|---|---|-------------------|
|  | Protected Escape route compliant with Building regulations Part B |  | Break Glass |
|  | Wall compliant with BR Part B (30min Fire compliant) |  | Emergency Light |
|  | Smoke detector |  | Fire Blanket |
|  | Heat detector |  | Fire Extinguisher |
|  | $\frac{1}{2}$ hr. fire door with Intumescent strip
Eurolock/ Thumbturn/ Self closure |  | Fire Panel |

Note: This Drawing is for planning purpose and should not be used for construction.
All dimensions should be confirmed on site and any deviation should be reported back to designer.

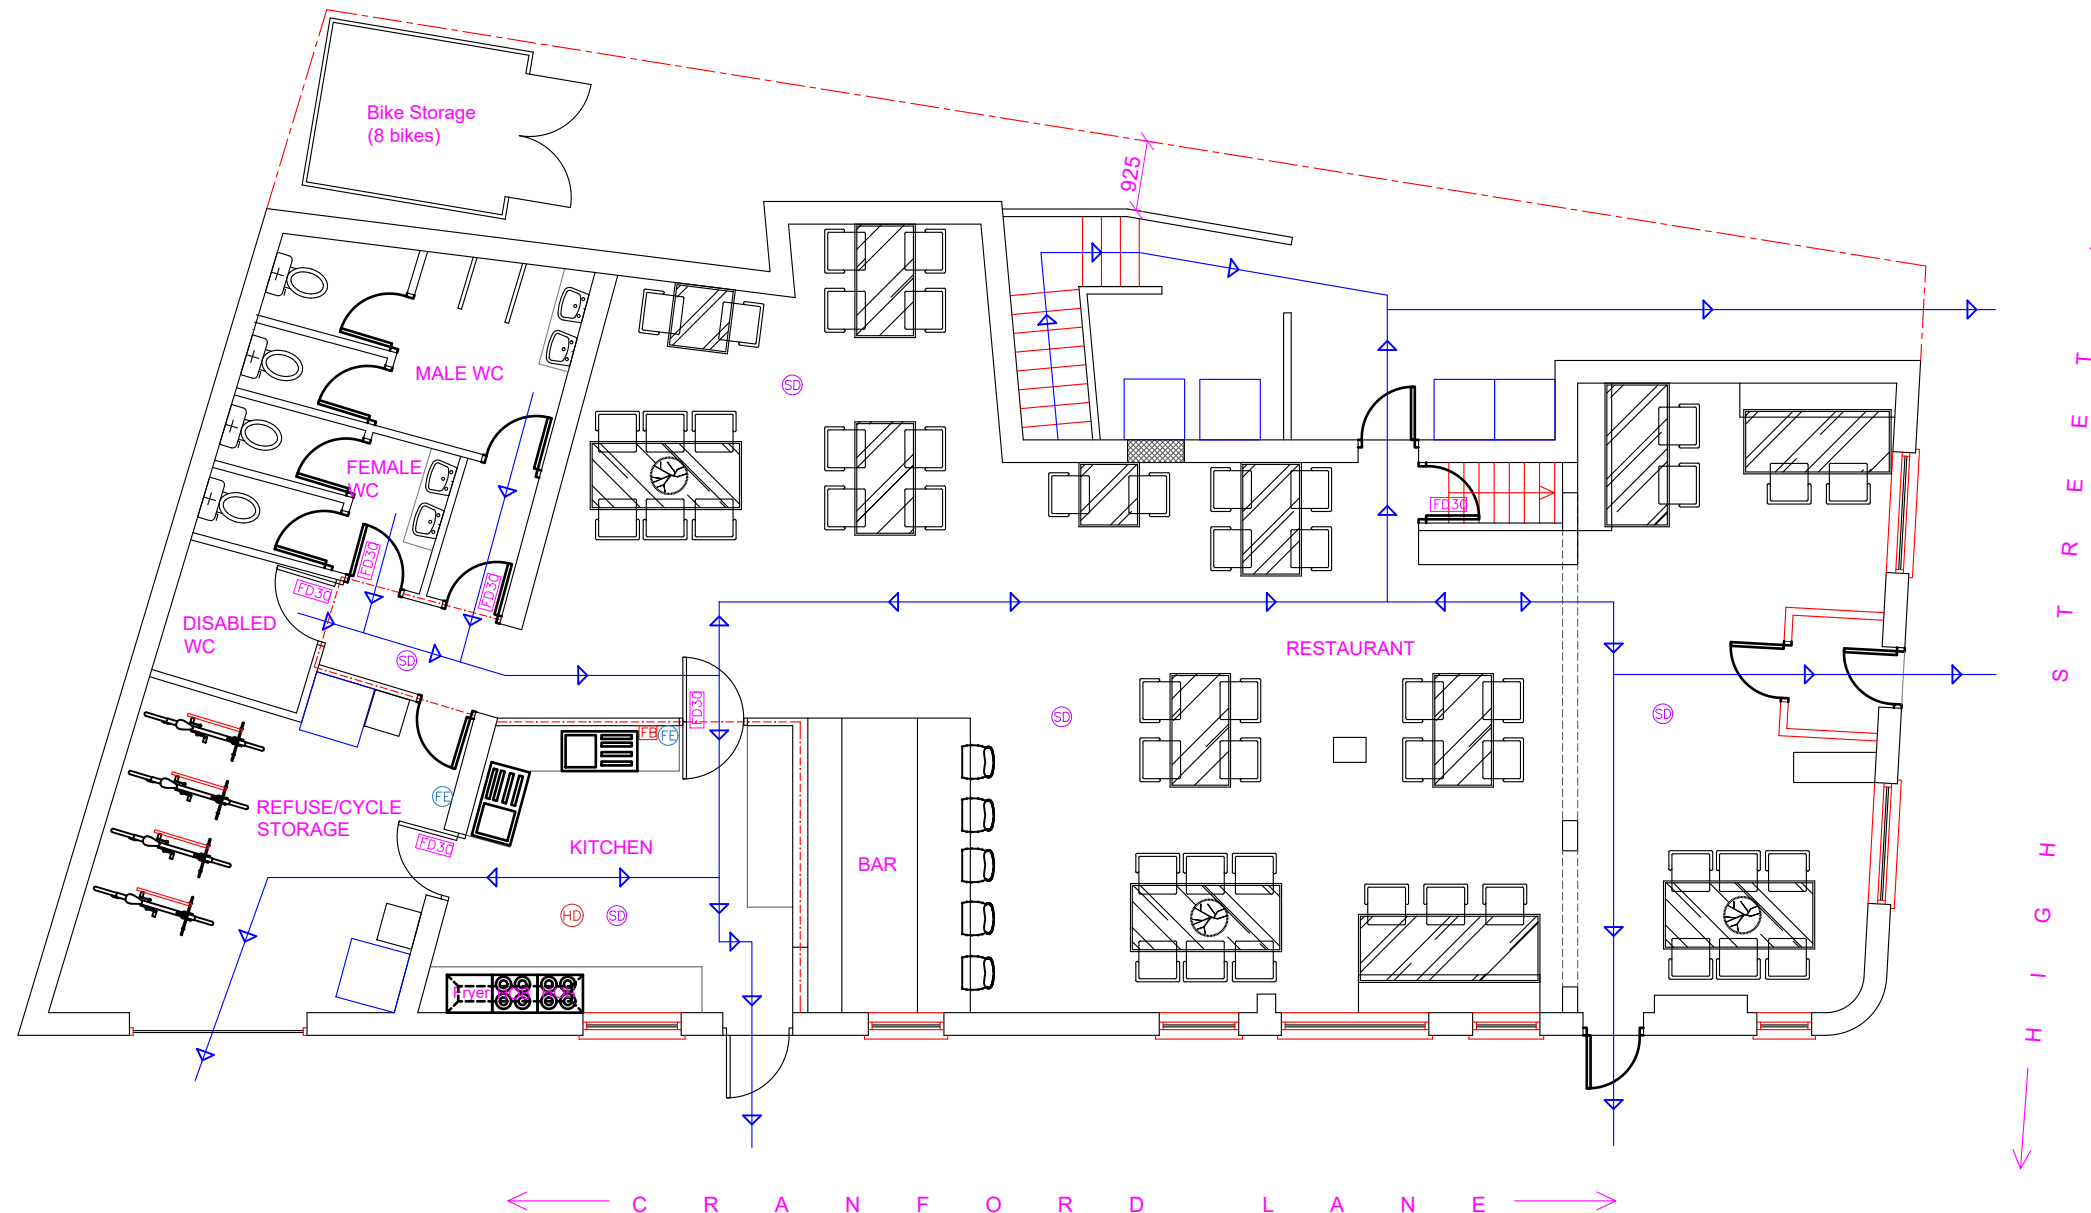

Proposed Ground Floor Layout

Proposed Development:
Mixed use ground floor Restaurant
and first floor HMO along with double
storey side extension

Site Address:
287 Harlington High Street
Hayes
UB3 5DG

Revisions:

Rev	Date	Description
A	15/01/2025	

Drawing Description:
Fire Safety Plan - Ground Floor

Drawing No:
ART/2025/CU287HS/FE01

Scale: 1:100
Paper Size: A3
Sheet No: 8 of 12



ART CONSULTANTS (UK) LTD
113 LONG LANE
STANWELL
TW19 7AL
M:07960071377
E: ARTCONSULTANTSUK@GMAIL.COM