


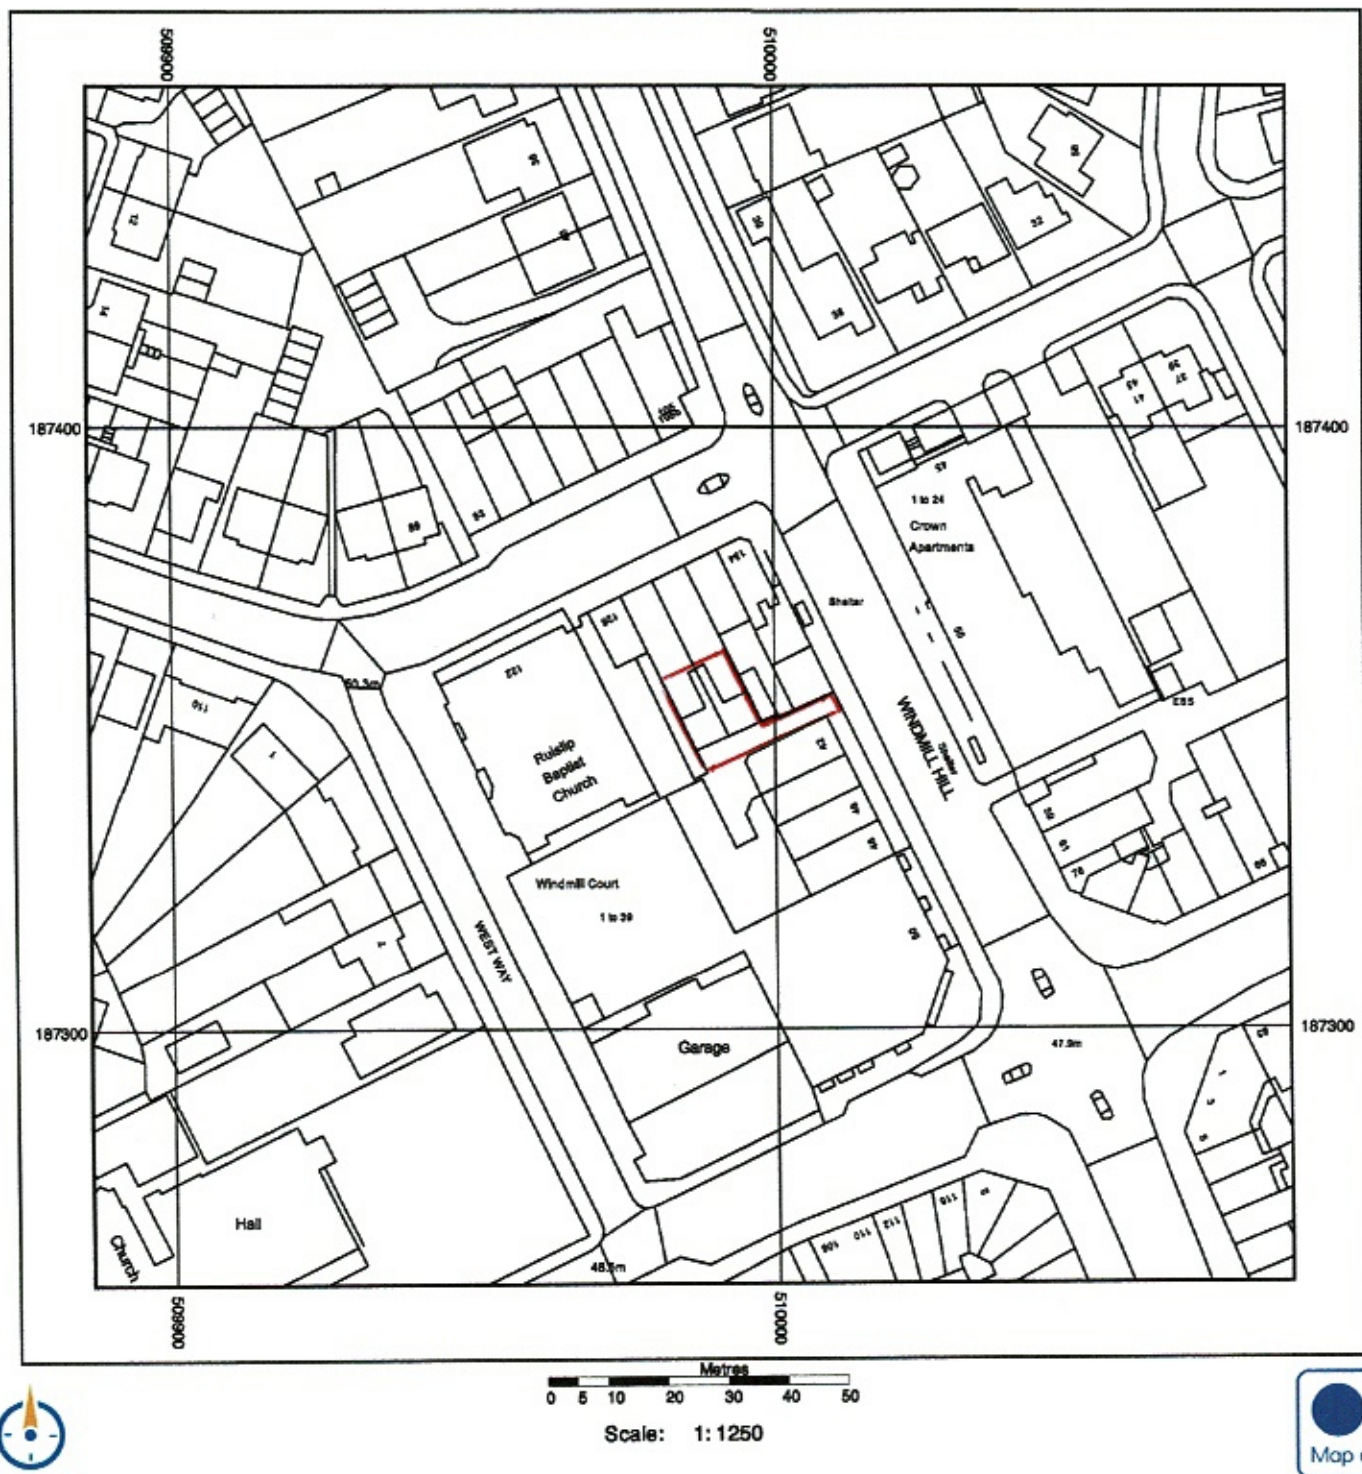

Supplied by: National Map Centre
License number: 100031961
Produced: 15/10/2021
Serial number: 86025

128D - 130D
MANOR WAY
RUISLIP
HA4 8HR

Plot centre co-ordinates: 509986,187357
Download file:
Project name: pottle_128manor