


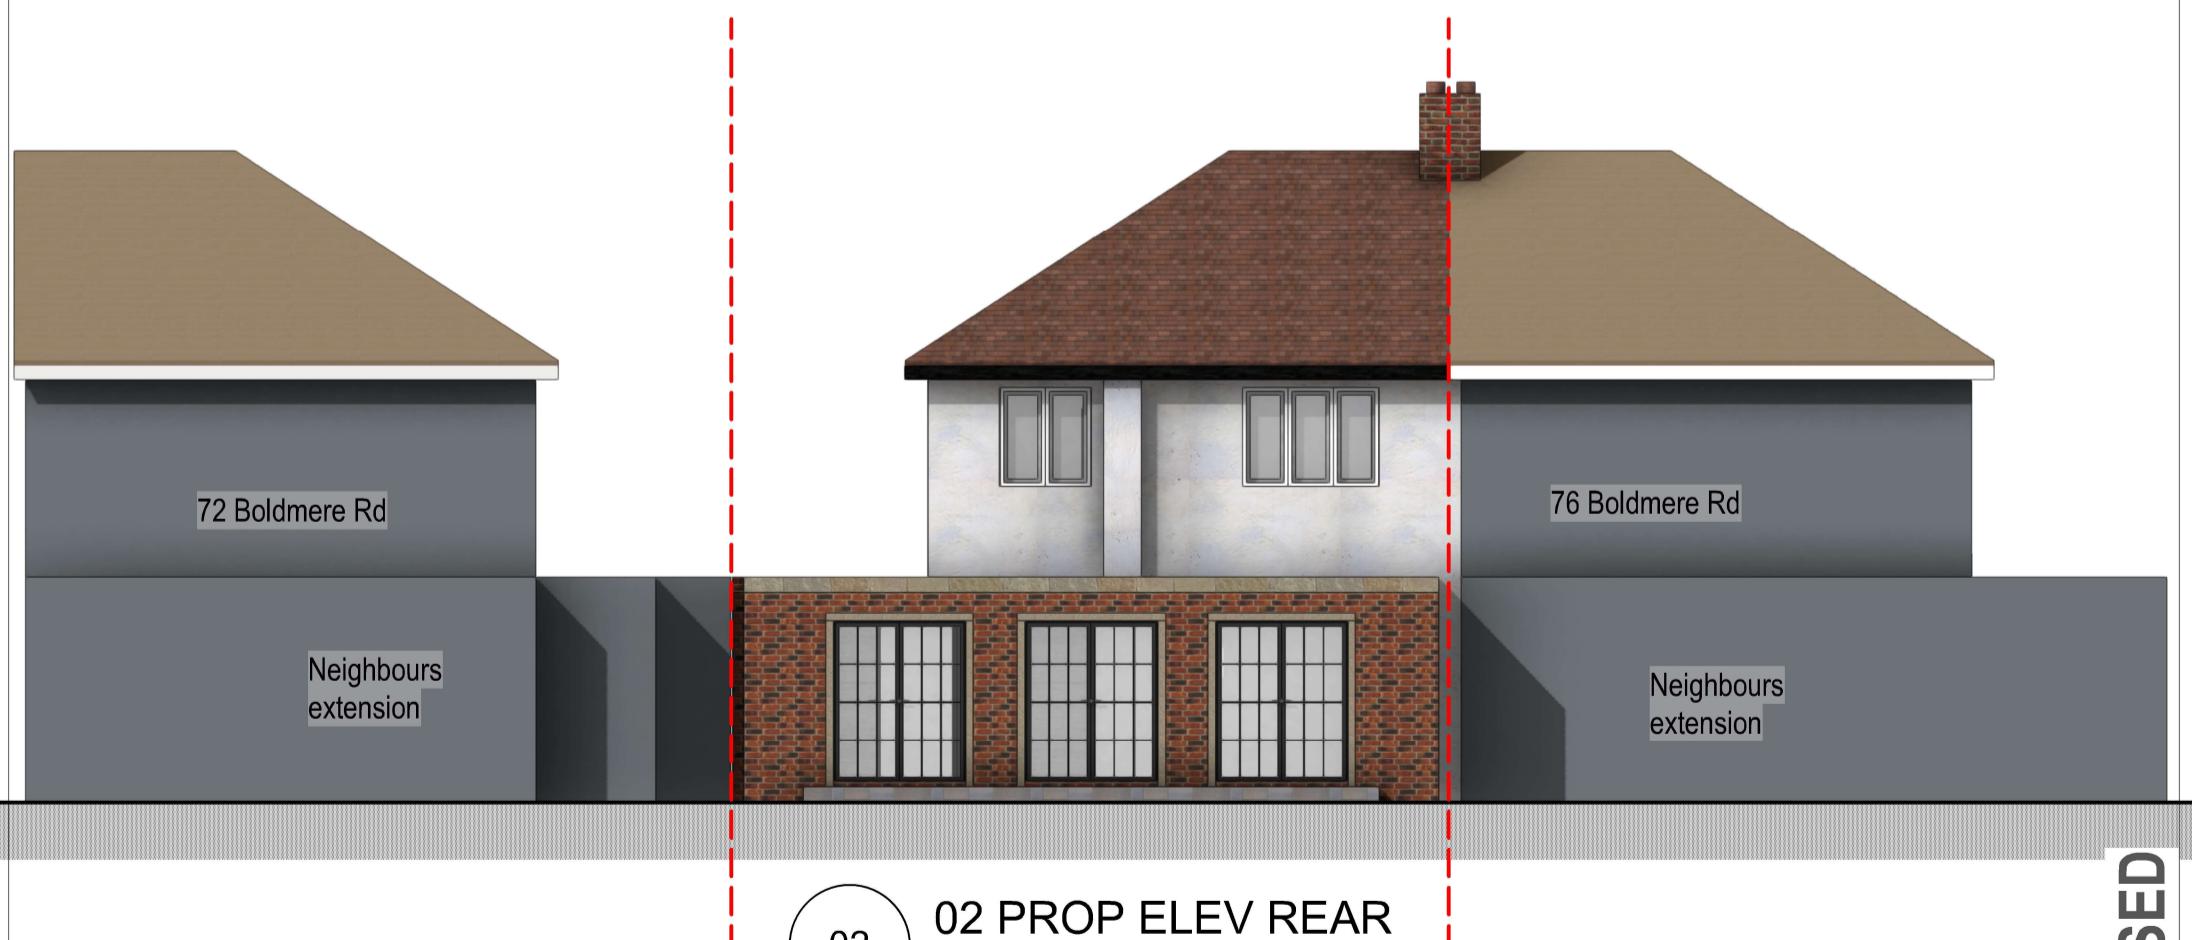

#### GENERAL -

WALLS	- To be facing brickwork	DOORS	- All new doors to be double glazed , profile to match existing + set within opening to match existing.
WINDOWS	- All new windows to be double glazed, profile to match existing + set within opening to match existing. - Side windows to be obscure glazing, top opening to be 1.7m from FFL.	RWP & GUTTERS	- to be UPVc black to match existing.
ROOFLIGHTS	'Velux' or similar. Projection to be max. 150mm beyond the plane of the roof-slope & flat roof.	EAVES	- Detail to match existing, ie height of fascia & soffit width + colour of soffit and fascia
		ROOF	- Flat roof - to be GRP grey/green colour



PROPOSED