




Elevation

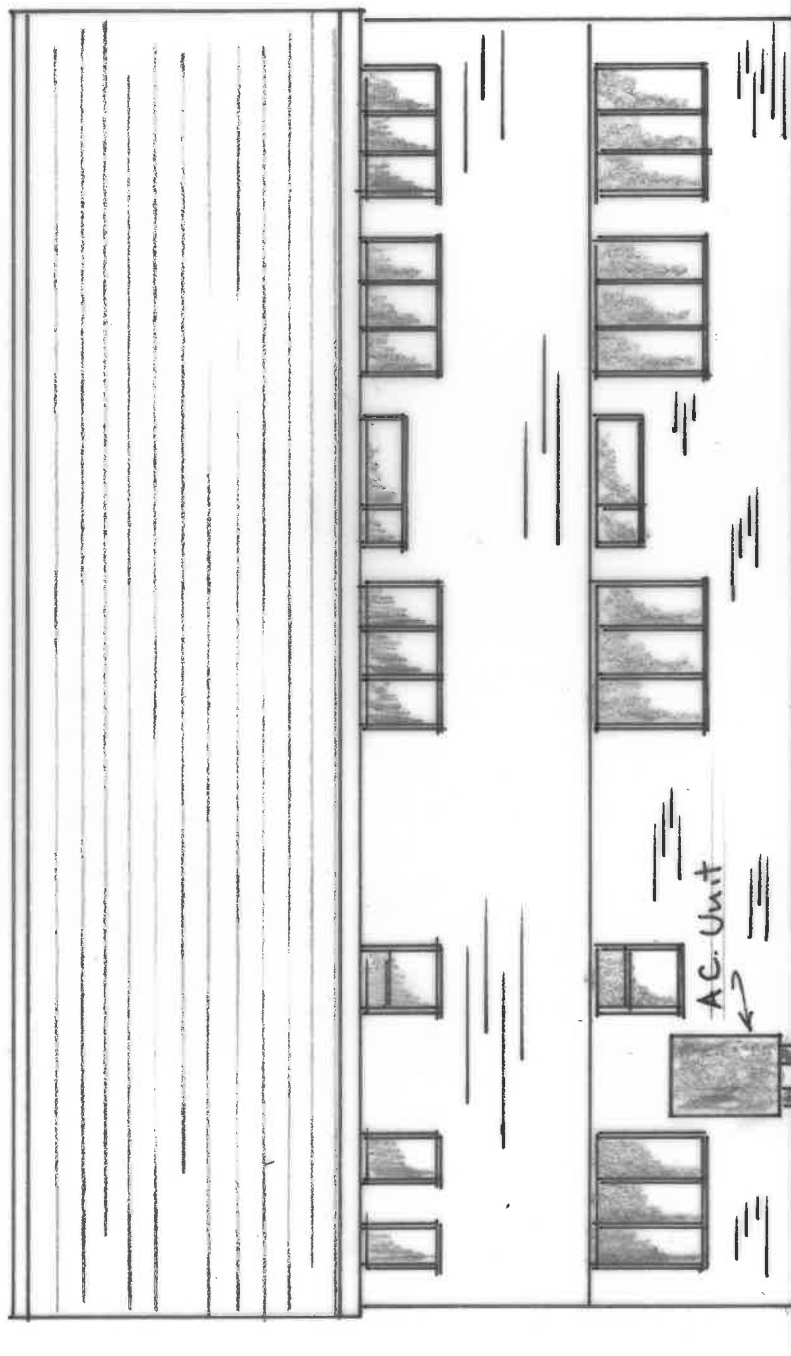

A.C. Unit ~ Elevation

SITE:

4A Church Road • Coxley • Middx



**PROPERTY SERVICES**

Architectural Designers  
& Surveyors  
Newbury (01635) 864956

DRAWN: AMF.

SCALE: 1:100

DATE: Dec 24

DRAWING No. 13/277/201