


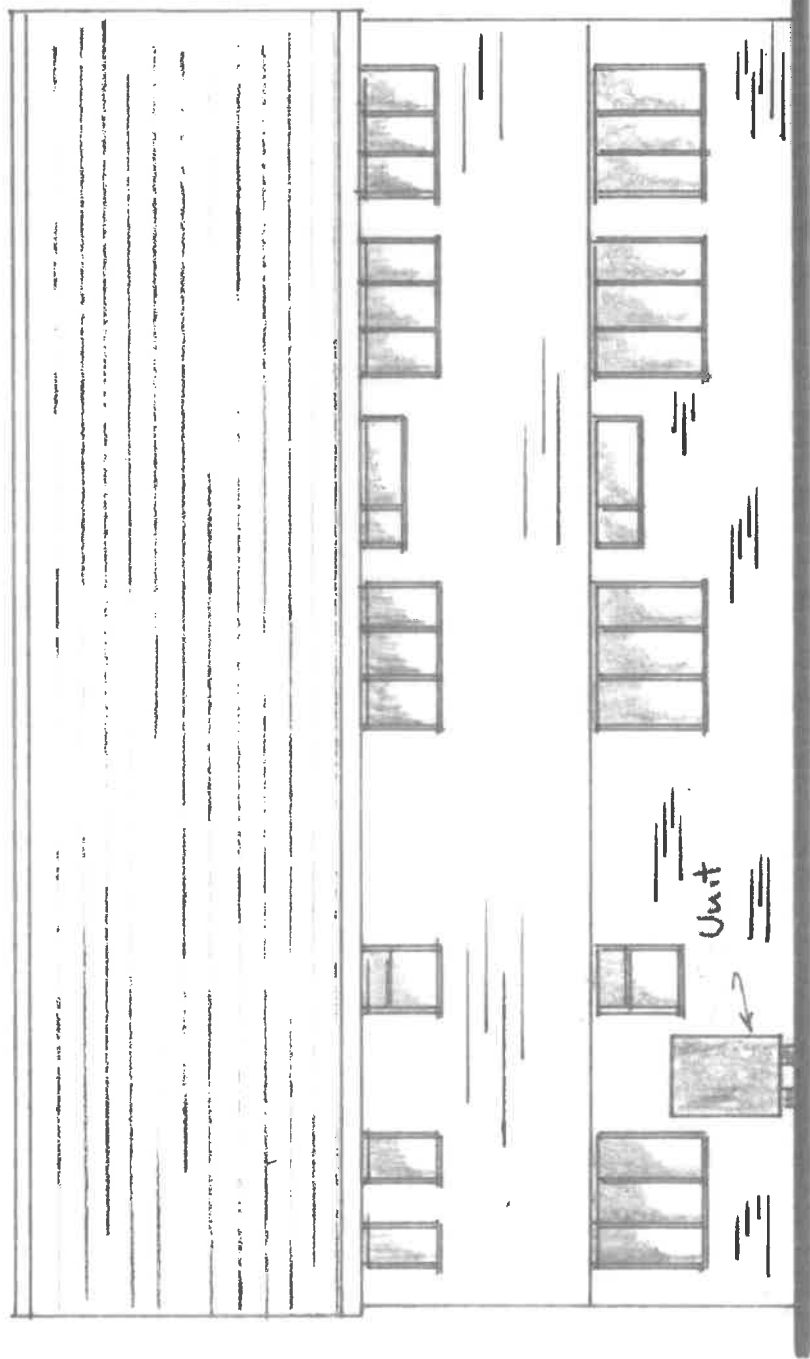

Elevation

ASHP. Unit ~ Elevation

SITE: 4A Church Road • Coxley • Middx



PROPERTY SERVICES
Architectural Designers
& Surveyors
Newbury (01635) 864956

DRAWN: AMF.

SCALE: 1:100

DATE: Dec 24

DRAWING No. 18/277/201A