


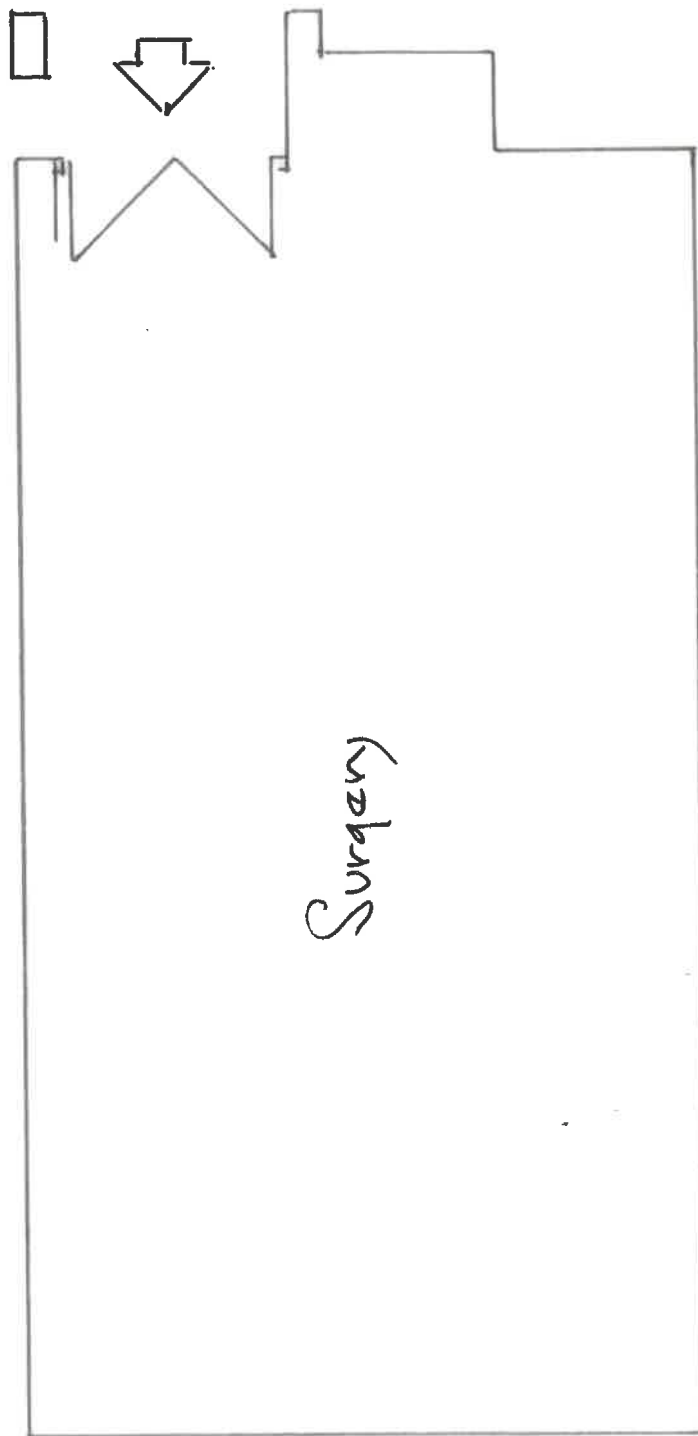

Surgery

Air Source Heat Pump

Plan

Position of Unit ASHP

SITE:

4A Church Road • Coxley • Middx



PROPERTY SERVICES

Architectural Designers
& Surveyors
Newbury (01635) 864956

DRAWN:

AMF.

SCALE:

1:100

DATE:

Dec24

DRAWING No.

18/277/200A