


All work to comply with current building regulations and codes of practice


Do not scale from drawings  
all dimensions to be checked on site before the start of any work

All Proposed External Materials to Match Existing External Materials


Any Proposed Windows to Flank wall to be Obscure Glazed and Non-Opening below 1.7m from FFL

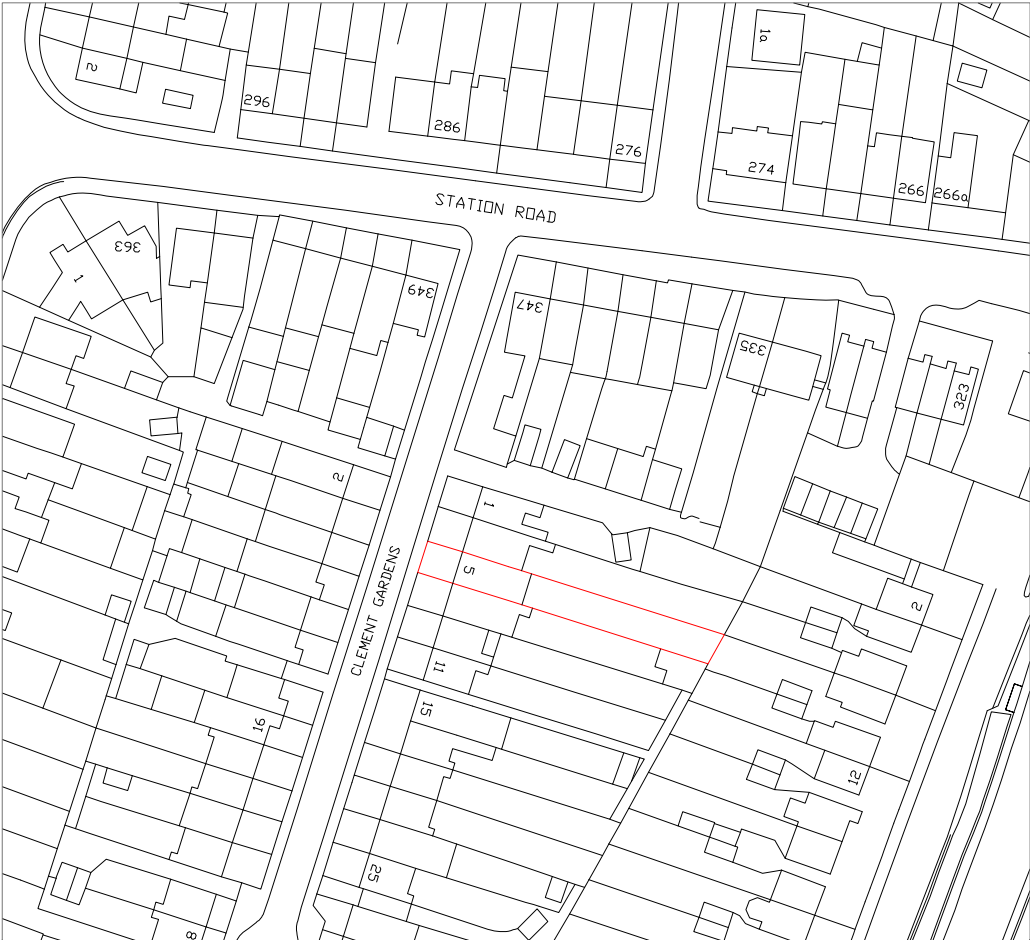

Location Plan Scale 1:1250

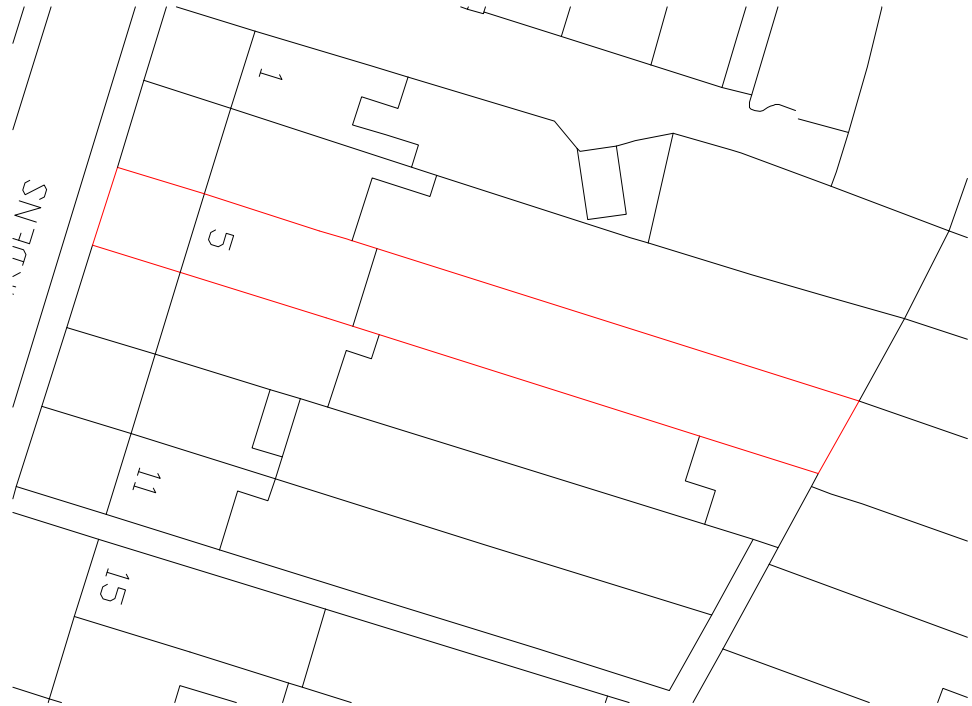

Block Plan Scale 1:500

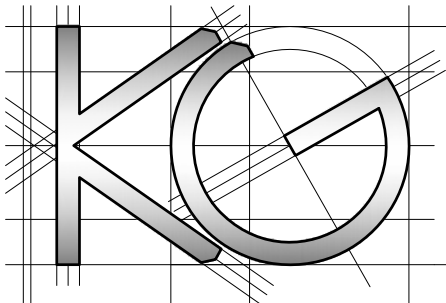	<u>Site Address:</u> 5 Clement Gardens Hayes Middlesex UB3 4AP	<u>Drawing Content:</u> Location Plan  Block Plan	<u>Drawings No:</u> 5clementgardens/2025/07	<u>Date Drawn:</u> 12th February 2025	Planning Issue	
	1	2	3	5	7	
			<u>Drawings Scale:</u> 1:1250/500	<u>Drawn By:</u> KG	<u>Revision:</u>	8
			4	6		