



**BLOCK PLAN**  
**SCALE 1:500**

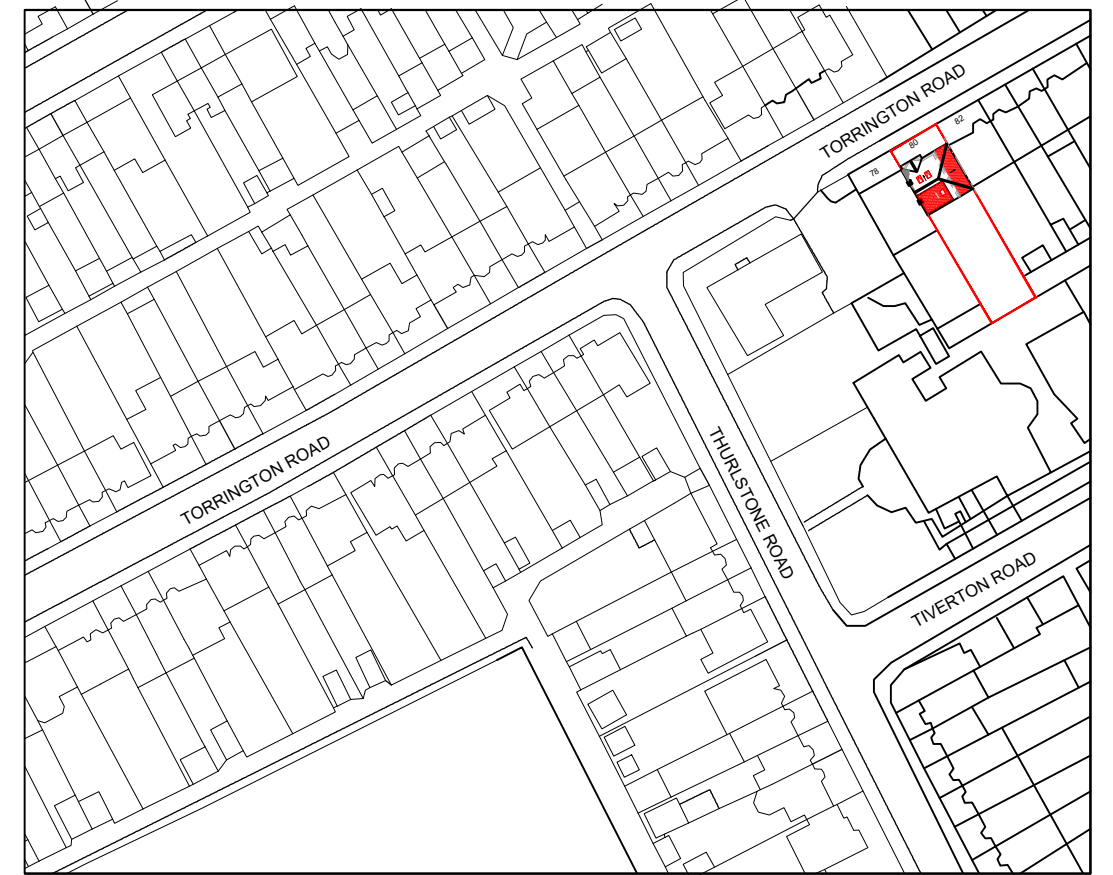

**LOCATION PLAN**  
**SCALE 1:1250**

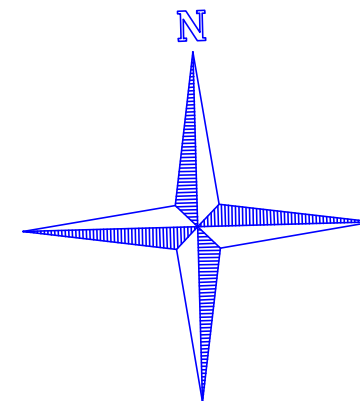

[www.FastPlansUK.co.uk](http://www.FastPlansUK.co.uk)

Project: Loft Conversion with  
Dormer to Rear.Plus  
extension

Address:  
  
80 TORRINGTON ROAD, HA4 0AU

Scale: 1:500 @ A3

Dwg. no:  
A12

Drawn by:  
O.B.S

Date Drawn:  
07-MAR-2026

For Drawings Tel: 0208 154 5569

E-mail: [plans@FastPlansUK.co.uk](mailto:plans@FastPlansUK.co.uk)