

Contact:
Email: rabindhada@hotmail.co.uk, Cell: 044 + 078 3293 8374
Web site: www.bluearcdesign.co.uk

Notes:
© 2020 Blue Architecture Limited.
All rights reserved.
All drawings are for the purpose of gaining
Planning Permission approval only.
All written dimensions to be taken in
preferences to scaled dimensions.
Extend Carpet Area:
Front infill : 66.42 Sq.M
Rear extension 217.28 Sq.M
Total : 27.70 Sq.M

Rev.	Description	By	Ckd	Date

Client:
M/s. Purnima Gurung.

Project:
Approved Pitch Roof (Tiles) Convert into
Flat Roof With Two Lantern sky/lghts.



Location:
37 Fieldway, Ruinslip,
Middlesex, HA4 7LY.

Status:
PLANNING

Title:
Existing Ground Floor and Block plan.

Drawn by: L.p	Str. Etr. ---	Checked by: R.k	Sheet no.
Project no: BAL-1251-M	Sheet Size A3		
Date: 28/06/2020	Scale: 1:100,500		<div>01</div>

Previously Planning Approved Ref: 73807/AP/2018/1775

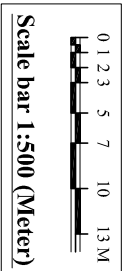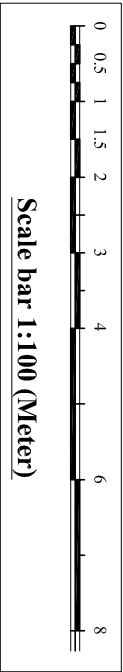

Openings Schedule				
Slr	Description	Nos.	Size	Lintel type
1	Patio Door (PD) at rear cavity wall	1	2700 x2100	CG 70/100 standard duty cantinic lintel
2	Door (D) at block wall	2	860x2100	1000x100 Naylor high spec. S4PC
3	Door (D1) at Dry wall	1	750x2100	2 nos. 50X150 C16 Wooden member
4	Window (W) at Front Cavity wall	1	1200x1100	CG 70/100 standard duty cantinic lintel
5	Window (W1) at Solid wall	1	1800x1350	1000x100 Naylor high spec. S4PC
6	Window (W2) at Front Cavity wall	1	1200x1200	CG 70/100 standard duty cantinic lintel
7	Sky Light (SL1) at Roof	1	750x1500	Double up roof joists around the sky light openings.
8	Sky Light (SL2) at Roof	1	1000x2000	Double up roof joists around the sky light openings.

