

Contact:
Email: info@bluearchdesign.co.uk,
Cell: 044 + 078 3293 8374
Web site: www.bluearchdesign.co.uk

Notes:
© 2020 Blue Architecture Limited.
All rights reserved.
All drawings are for the purpose of gaining
Planning Permission approval only.
All written dimensions to be taken in
preferences to scaled dimensions.

Extend Carpet Area:-
First floor extension : 06.42 Sq.M

Rev.	Description	By	Ckd	Date

Client:

M/s. Purnima Gurung.

Project:

First floor Front Side infilled

Location:

37 Fieldway, Ruislip,
Middlesex, HA4 7LY.

Status:

PLANNING

Title:

Section and Block plan.

Drawn by:

L.p

Sr. Fr.

R.k

Checked by:

Project no:

BAL-1379

Sheet Size

A3


Sheet no.

Date:

08/08/2020

Scale:


1:100,500

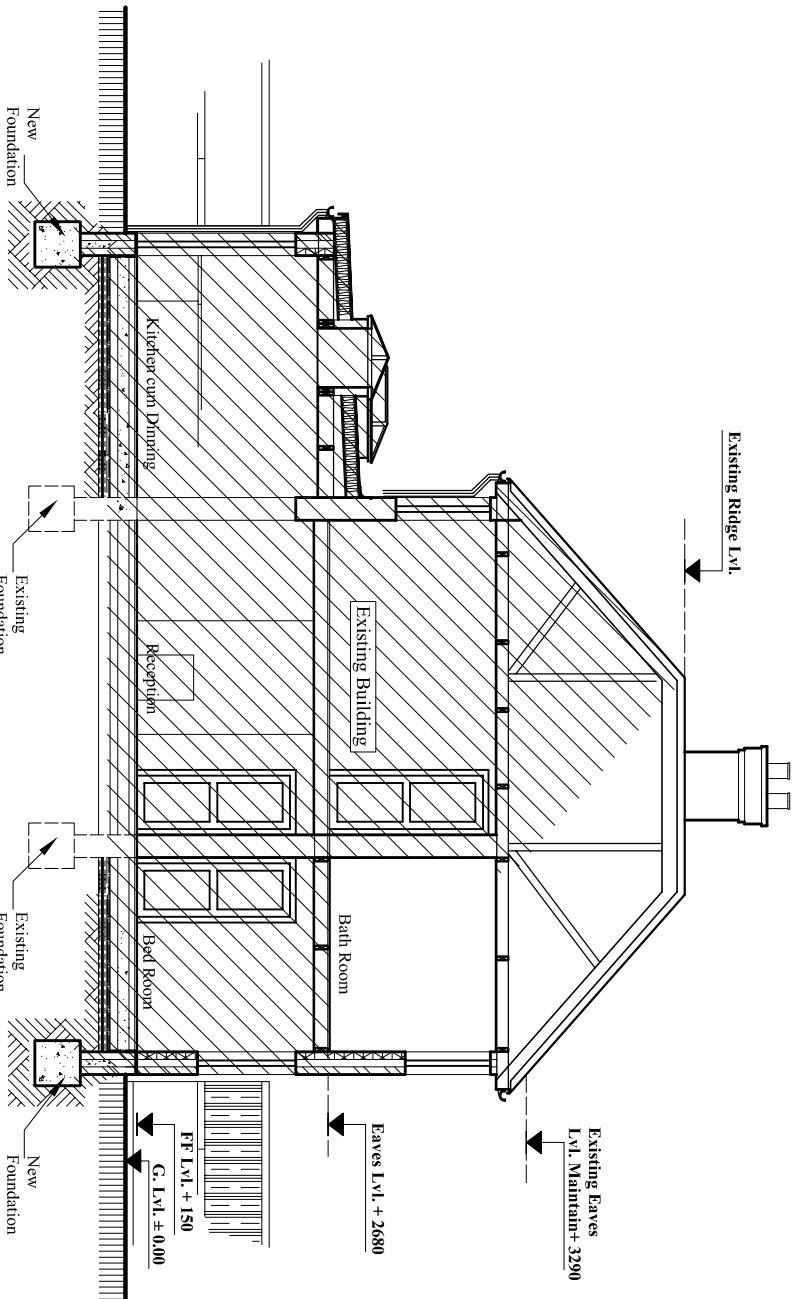

Scale bar 1:500 (Meter)



Scale bar 1:100 (Meter)

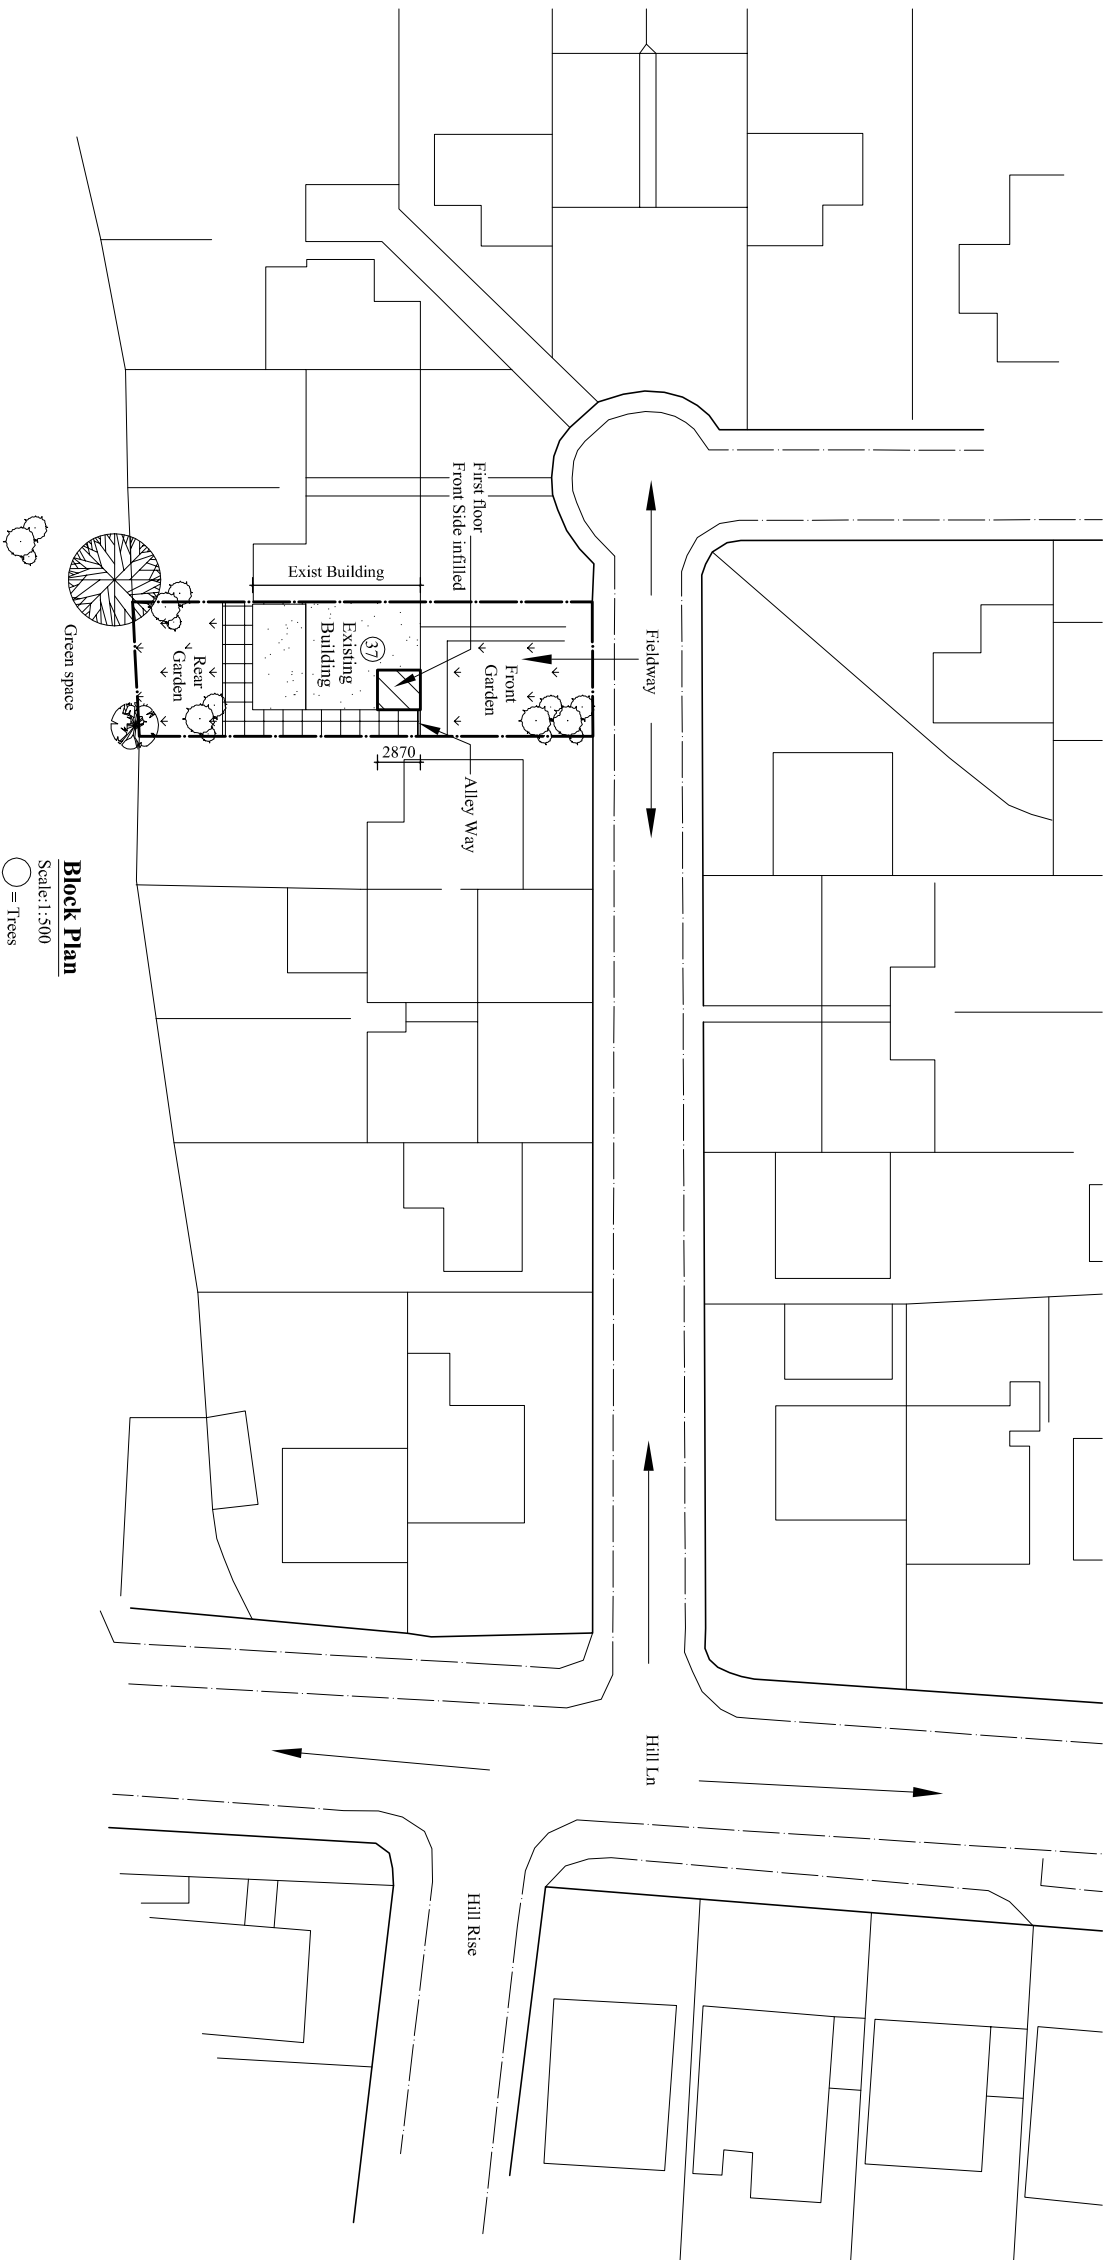

Block Plan

Scale:1:500

○ = Trees