


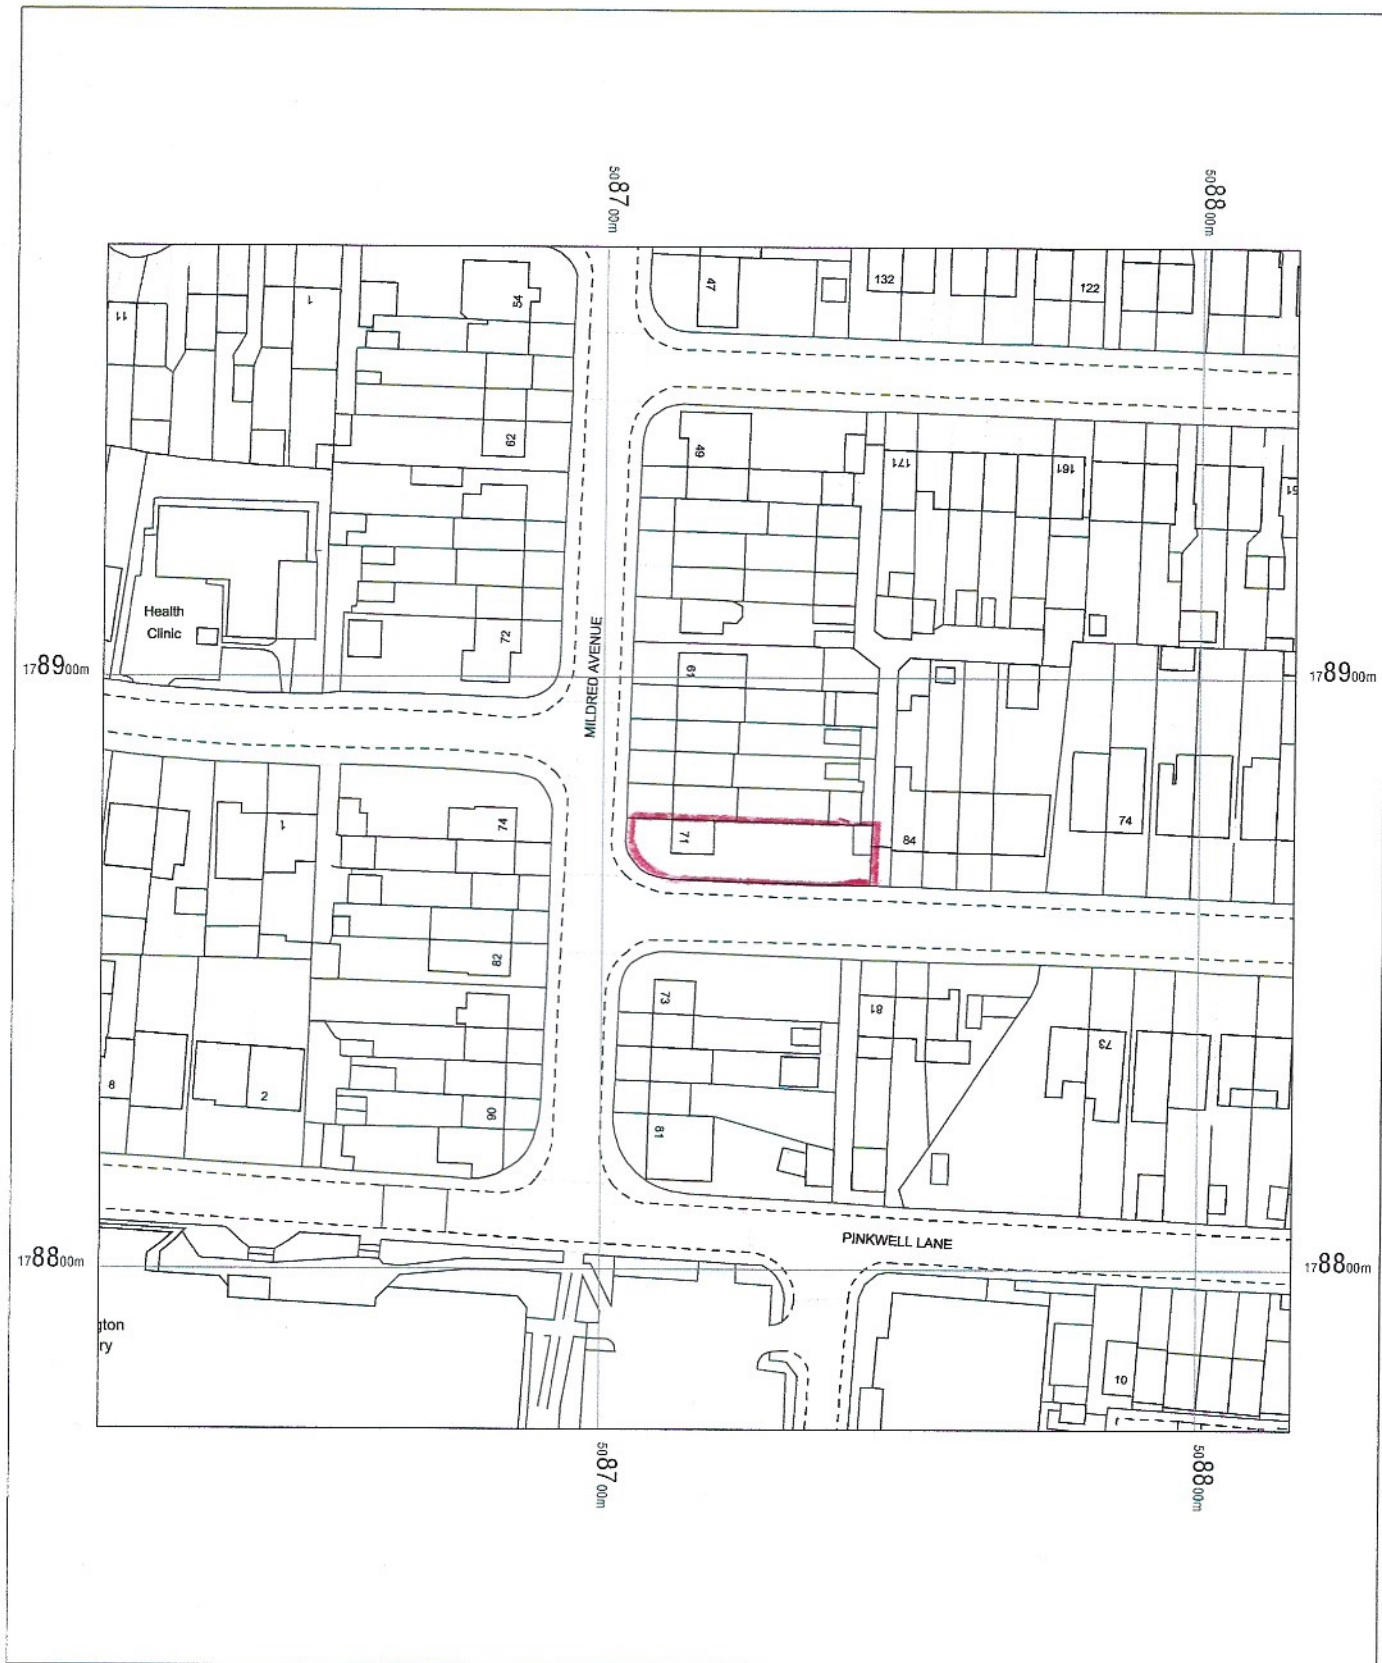

71 Mildred Avenue
 Hayes
 Hillingdon
 UB3 1TP

OS MasterMap 1250/2500/10000 scale
 Thursday, April 8, 2021, ID: BW1-00952680
www.blackwellmapping.co.uk

1:1250 scale print at A4, Centre: 508716 E, 178873 N
 ©Crown Copyright Ordnance Survey. Licence no. 100041041



BLACKWELL'S
www.blackwellmapping.co.uk
 TEL: 01865 333 677
maps.oxford@blackwell.co.uk