

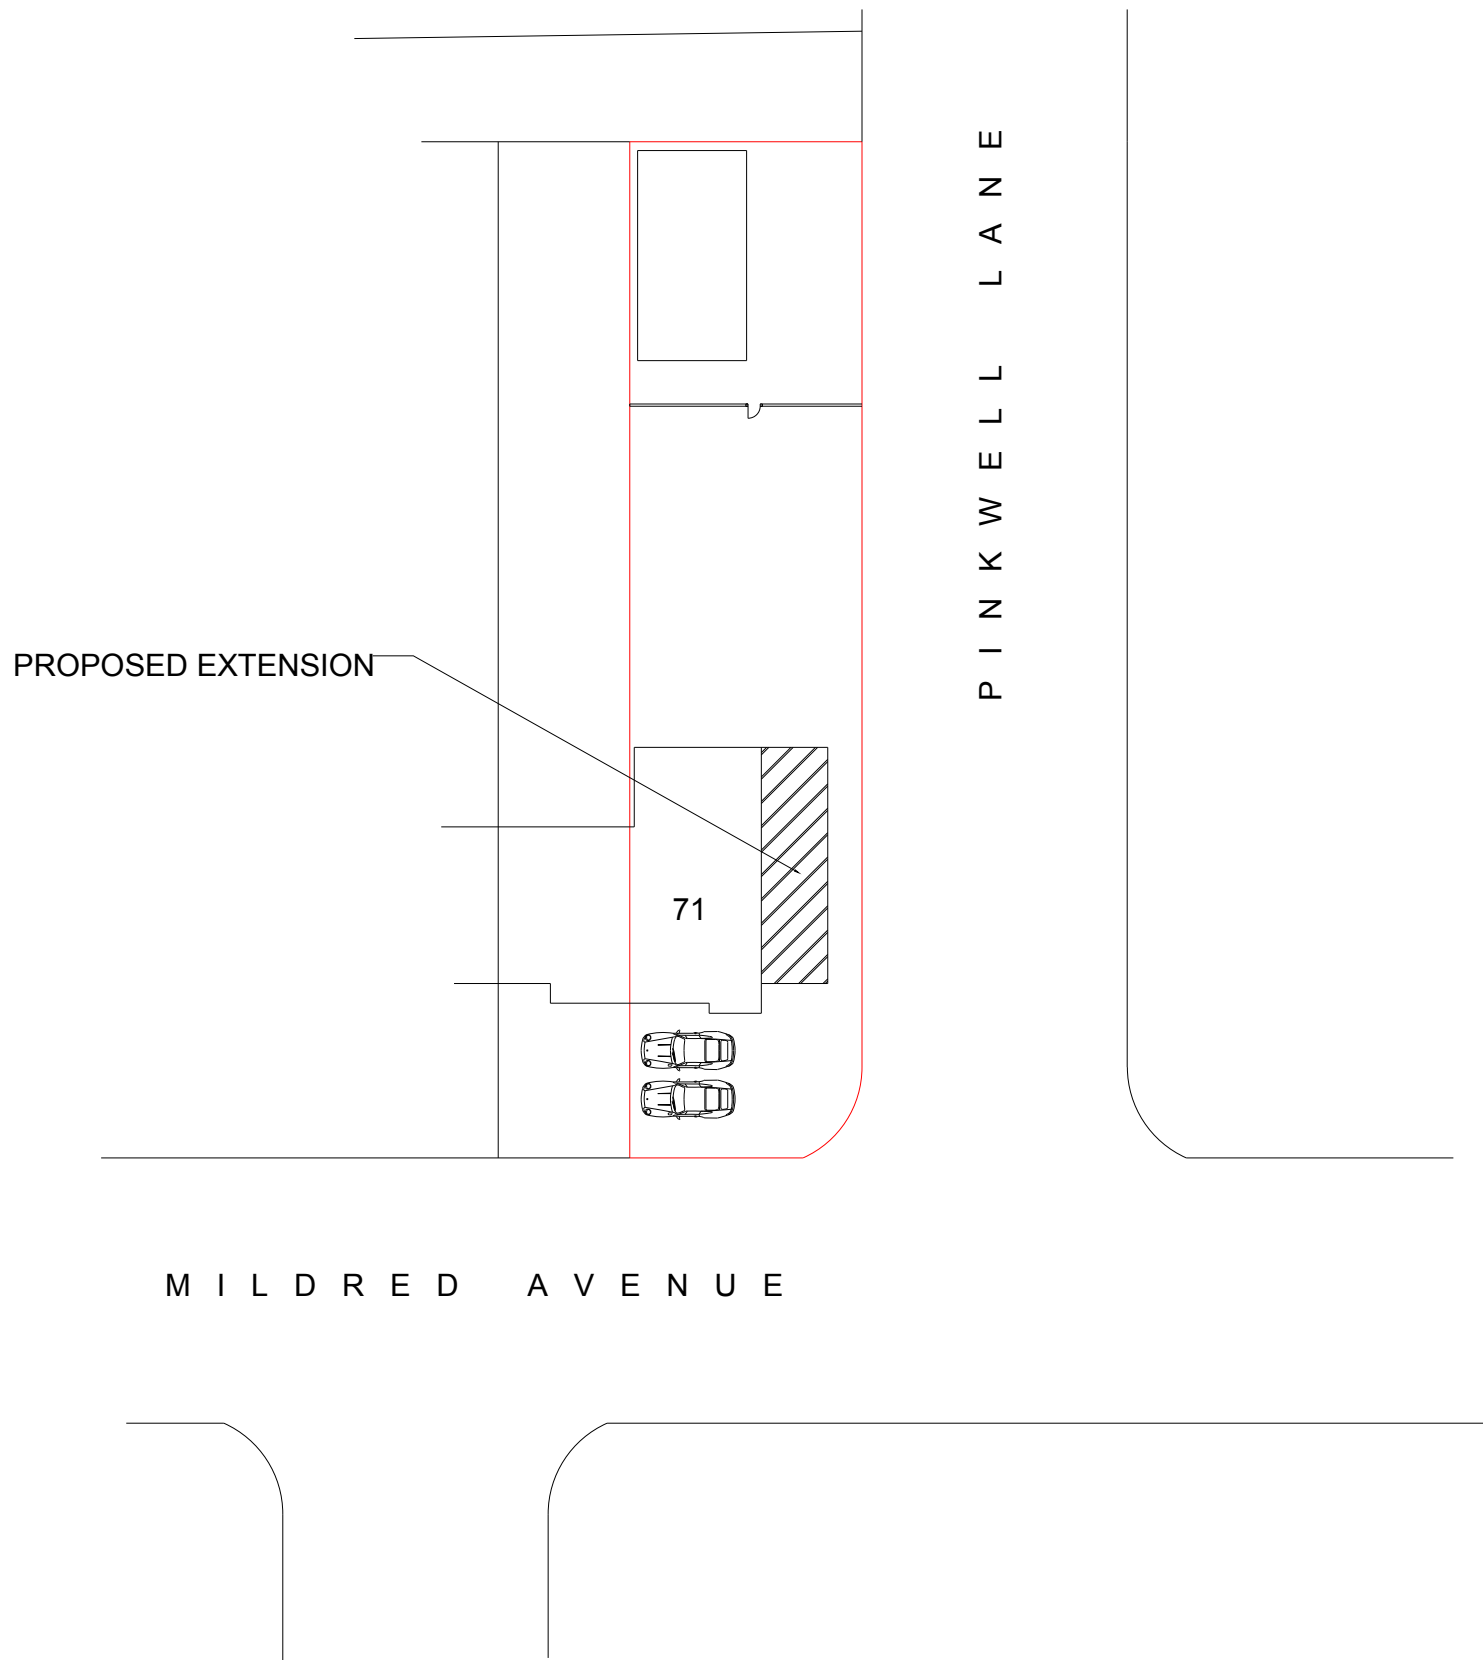


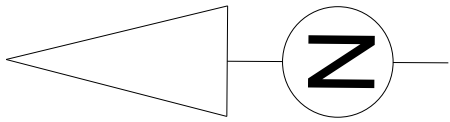

BLOCK PLAN

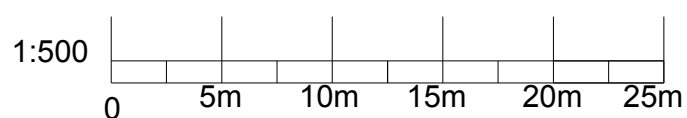

PROPOSED SINGLE STOREY SIDE EXTENSION AT
71 MILDRED AVENUE HAYES UB3 1TP
CLIENT:- MR K GREWAL
SCALE:- 1:500 @ A4
DRG NO.-: 1153-E
DRAWN BY:- ANIL HALLAN
DATE:-DEC. 2022
WWW.AKDRAUGHTING.COM

TEL:- 07734033013