





3 West (front)

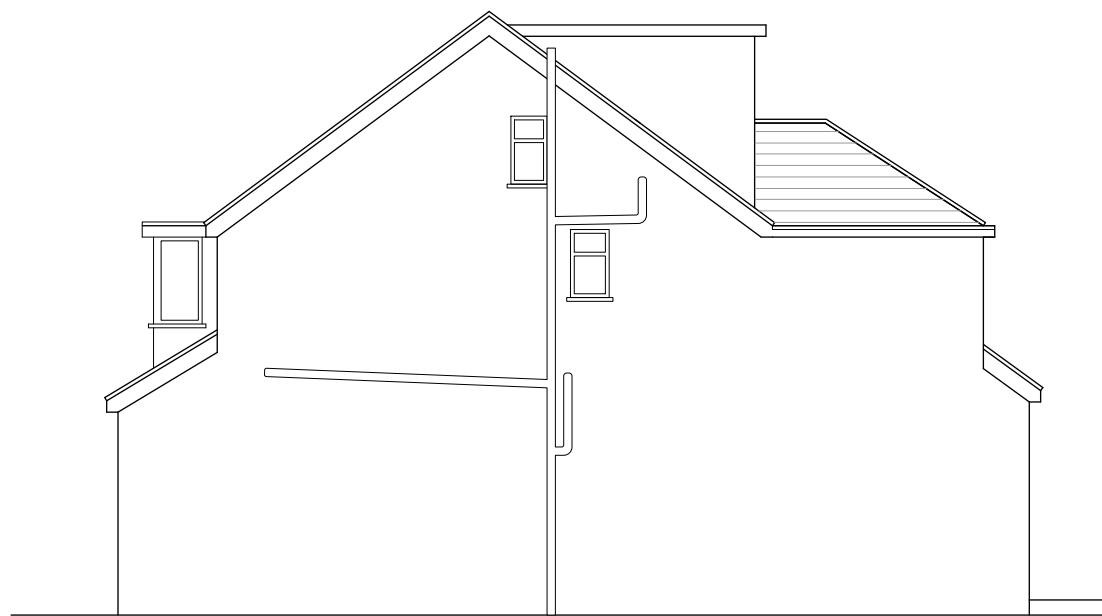


4 South (side)

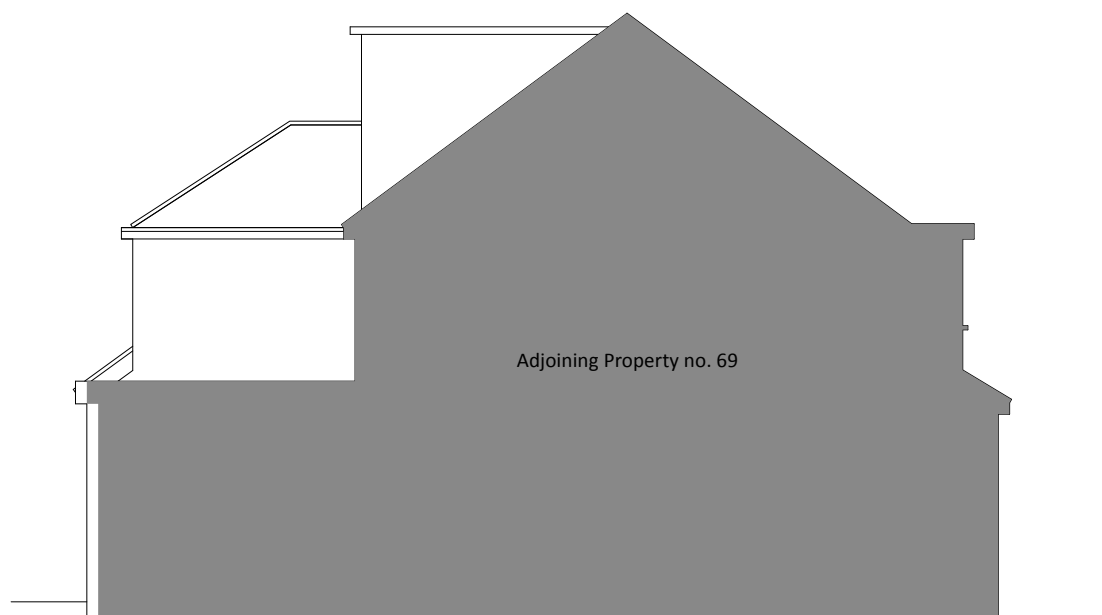


5 North (side)



6 East (rear)

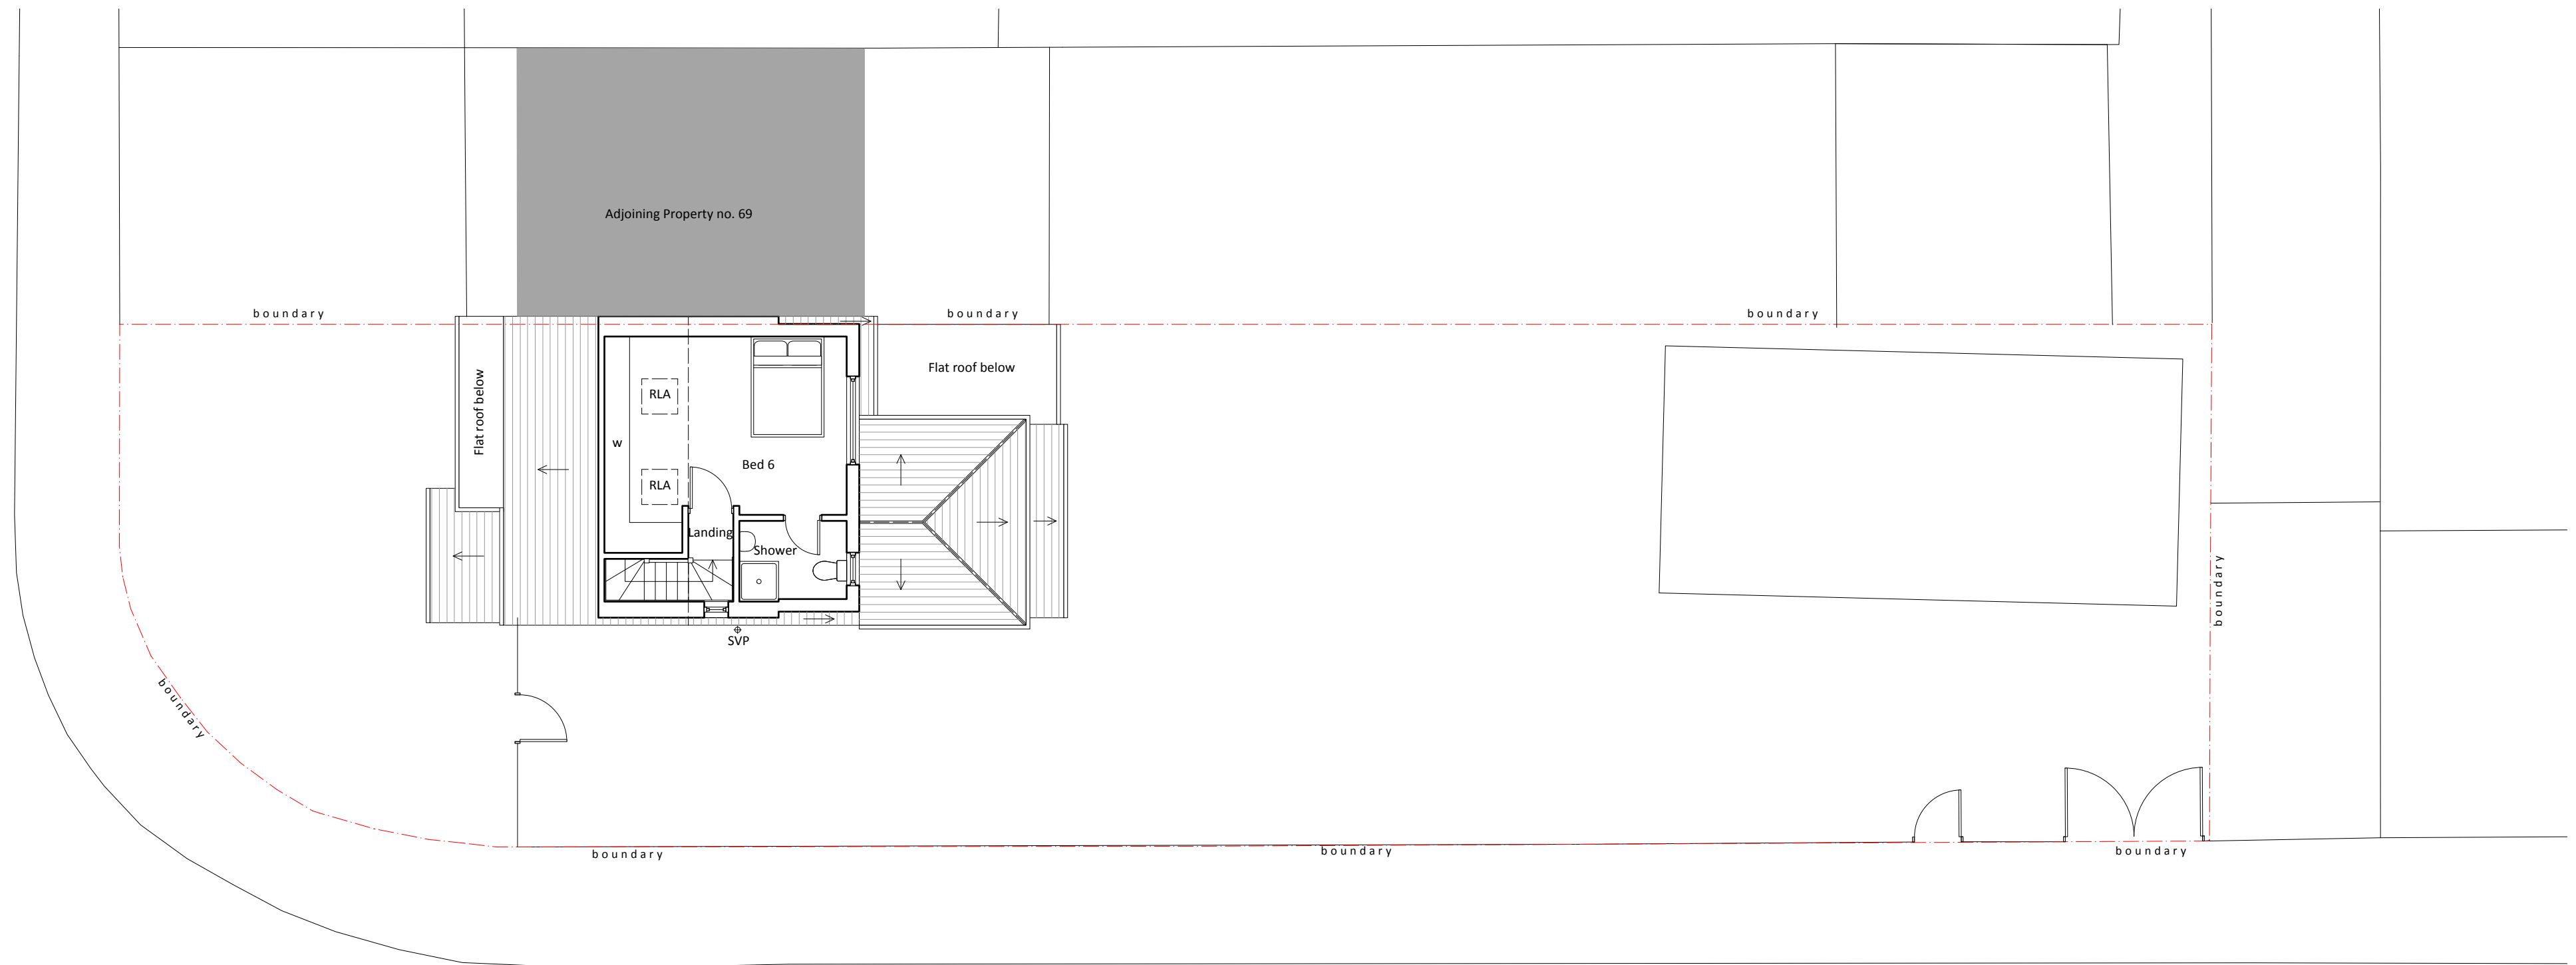

1 Second

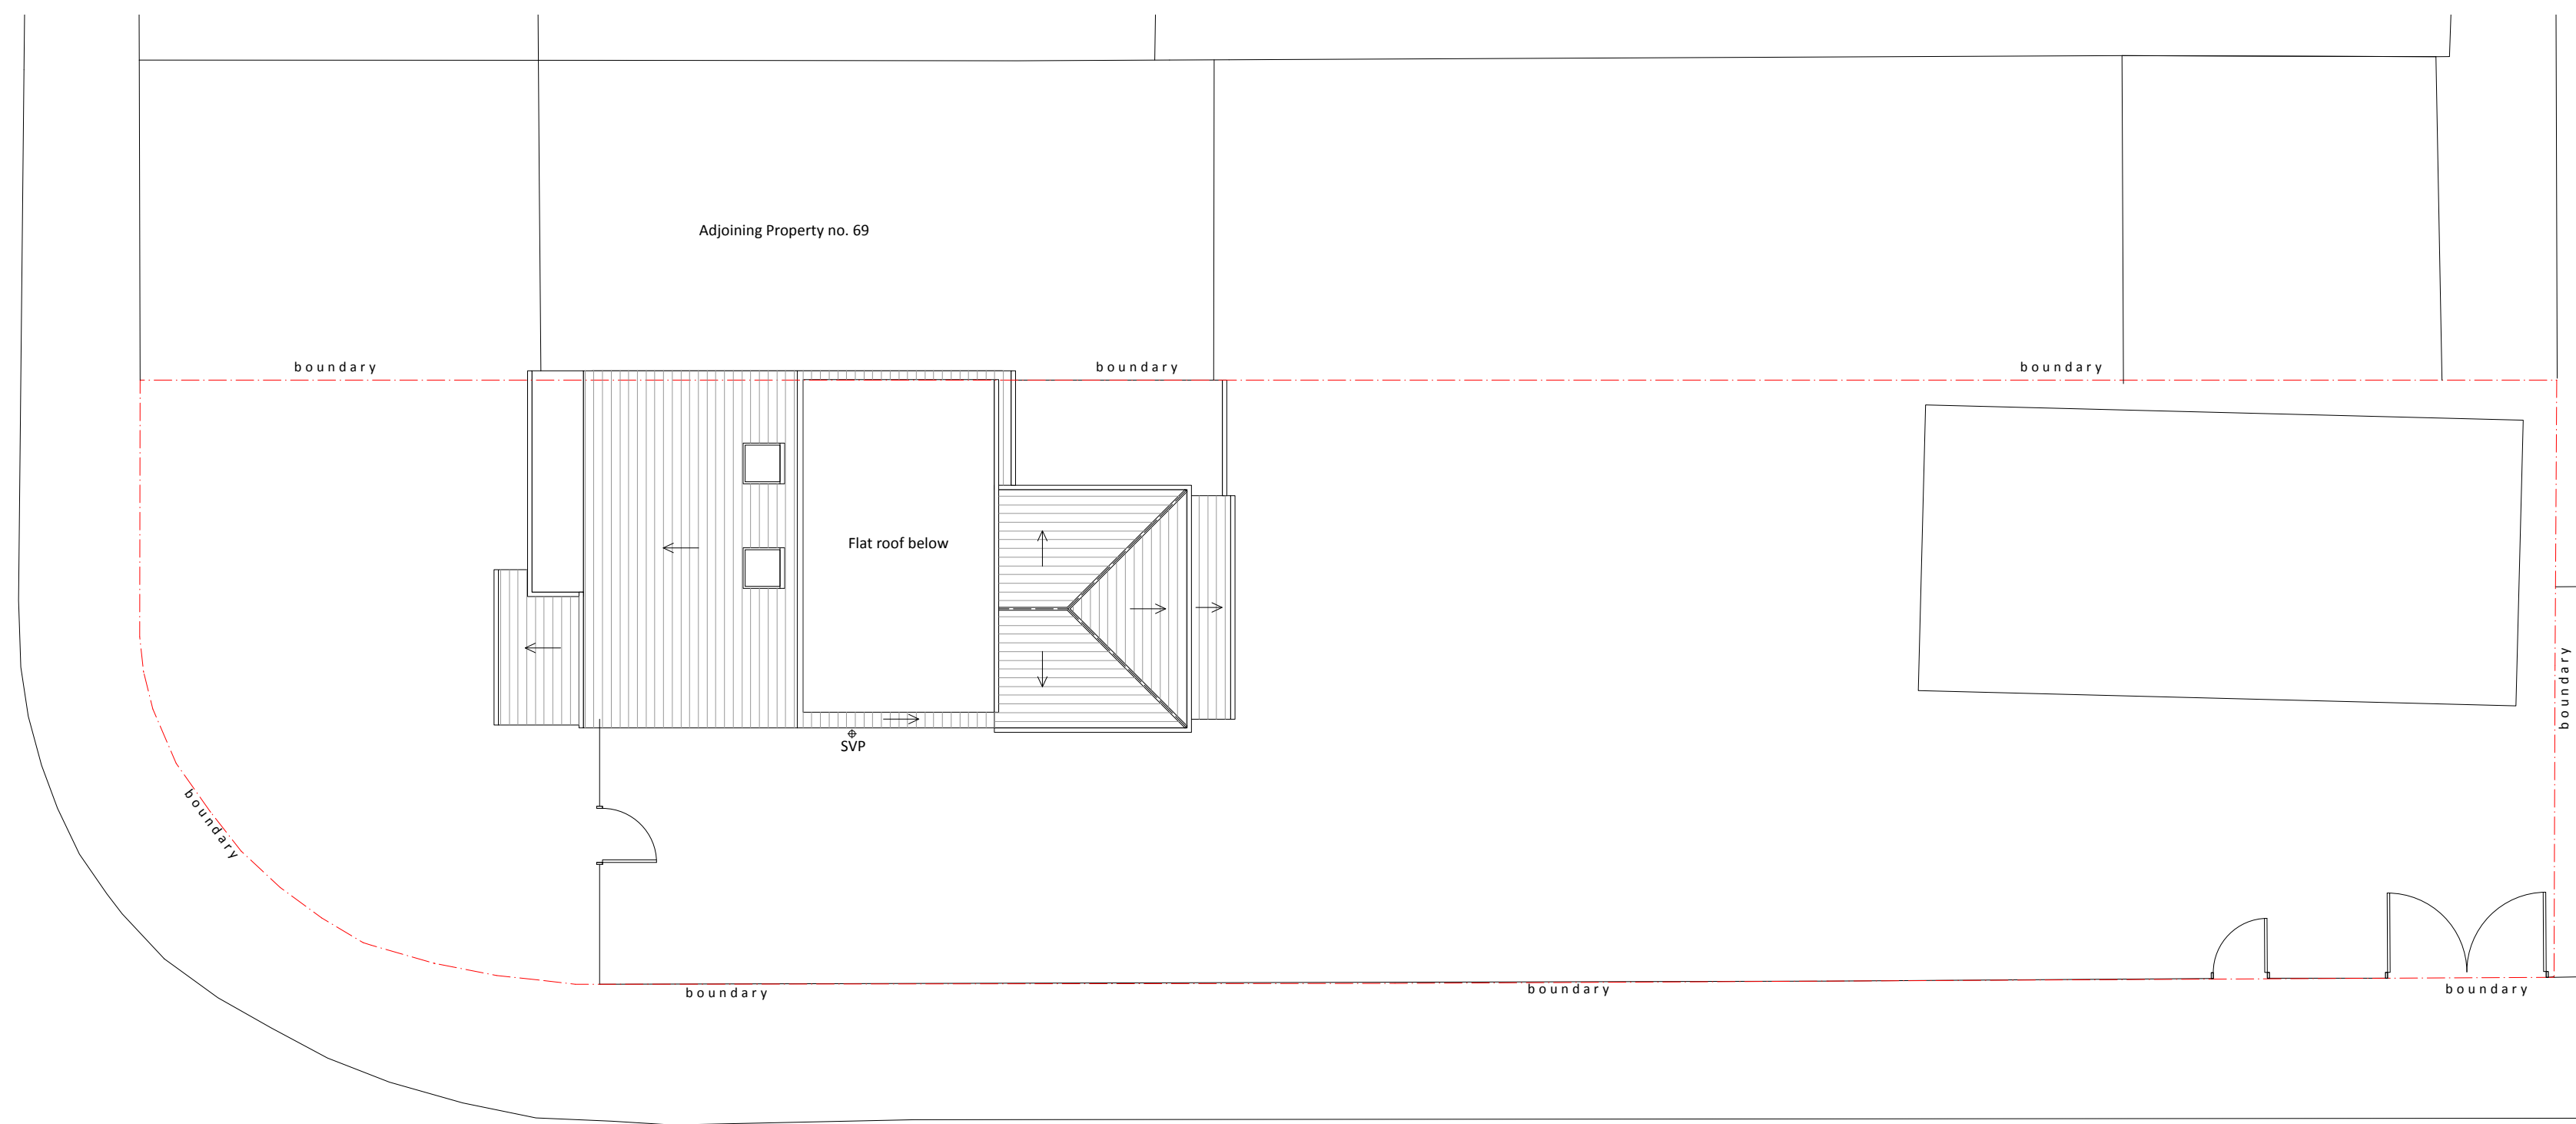

2 Roof

ISSUE	DATE	REVISION
-------	------	----------

PROJECT
71 Mildred Avenue, Hayes UB3 1TP

CLIENT
Mr & Mrs Grewal

DRAWING
EXISTING SECOND, ROOF PLAN & ELEV.



PROJECT #	2024.053	DWG #	REV
DATE	07/11/2024		
SCALE	1:100		
DRAWN	S.W.	CHKD	J.C.

Stones Architects Ltd
50 Coldharbour Lane Hayes Middlesex UB3 3EP
t 020 8969 0000 e mail@stonesarchitects.co.uk w stonesarchitects.co.uk

