

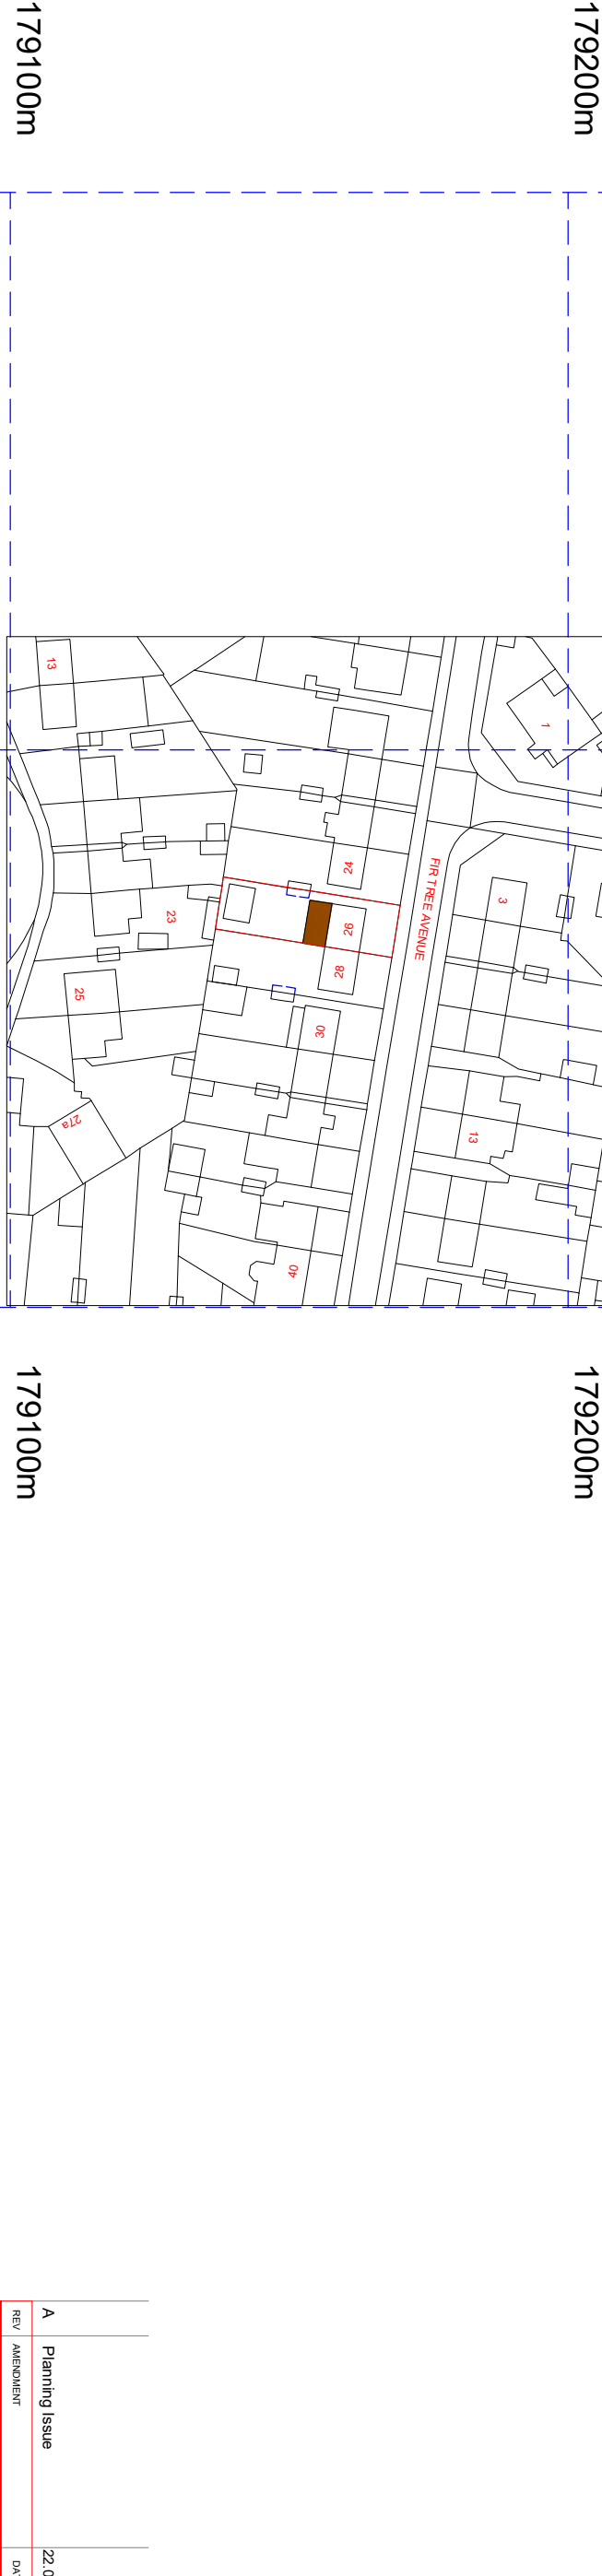


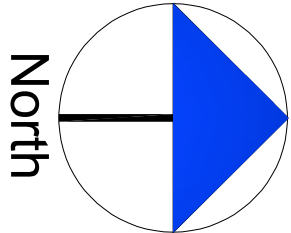

- NOTES
- CONTRACTORS MUST VERIFY ALL DIMENSIONS ON SITE BEFORE COMMENCING ANY WORK ON SHOP DRAWINGS
DO NOT SCALE FROM THIS DRAWING
RS ATPA COPYRIGHT
- Notes:
1. Do not scale this drawing
 2. All dimensions to be verified on site and any discrepancy reported to the client
 3. This drawing to be read in conjunction with all relevant drawings

	A	Planning Issue	22.06.26	RS
REV	AMENDMENT		DATE	CHD

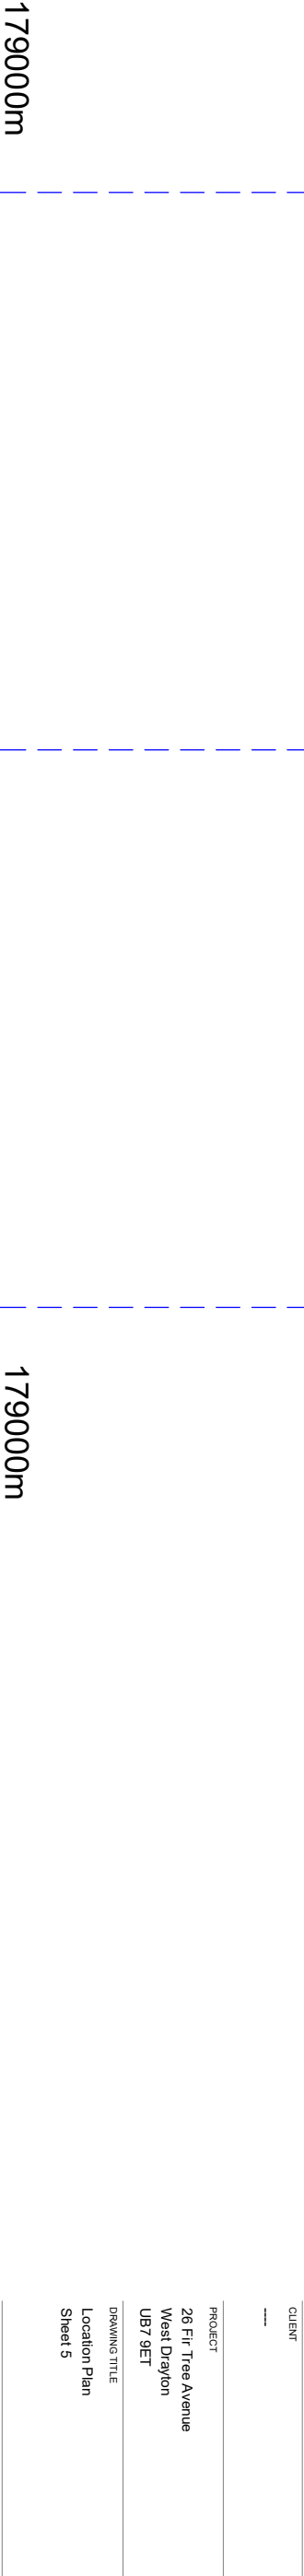

CLIENT	-----
PROJECT	26 Fir Tree Avenue West Drayton UB7 9ET
DRAWING TITLE	Location Plan Sheet 5

SCALE	DRAWN BY	CHECKED	DATE
1:625 @ A1	RS	RS	22.06.26
1:1250 @ A3			

©Crown Copyright and database rights 2023 OS Licence no. AC0000805567 **Location Plan - 1:1250**

DRAWING STATUS
Planning Issue

DRAWING NUMBER	2026 - 73 - 05	REVISION	A
----------------	----------------	----------	---