
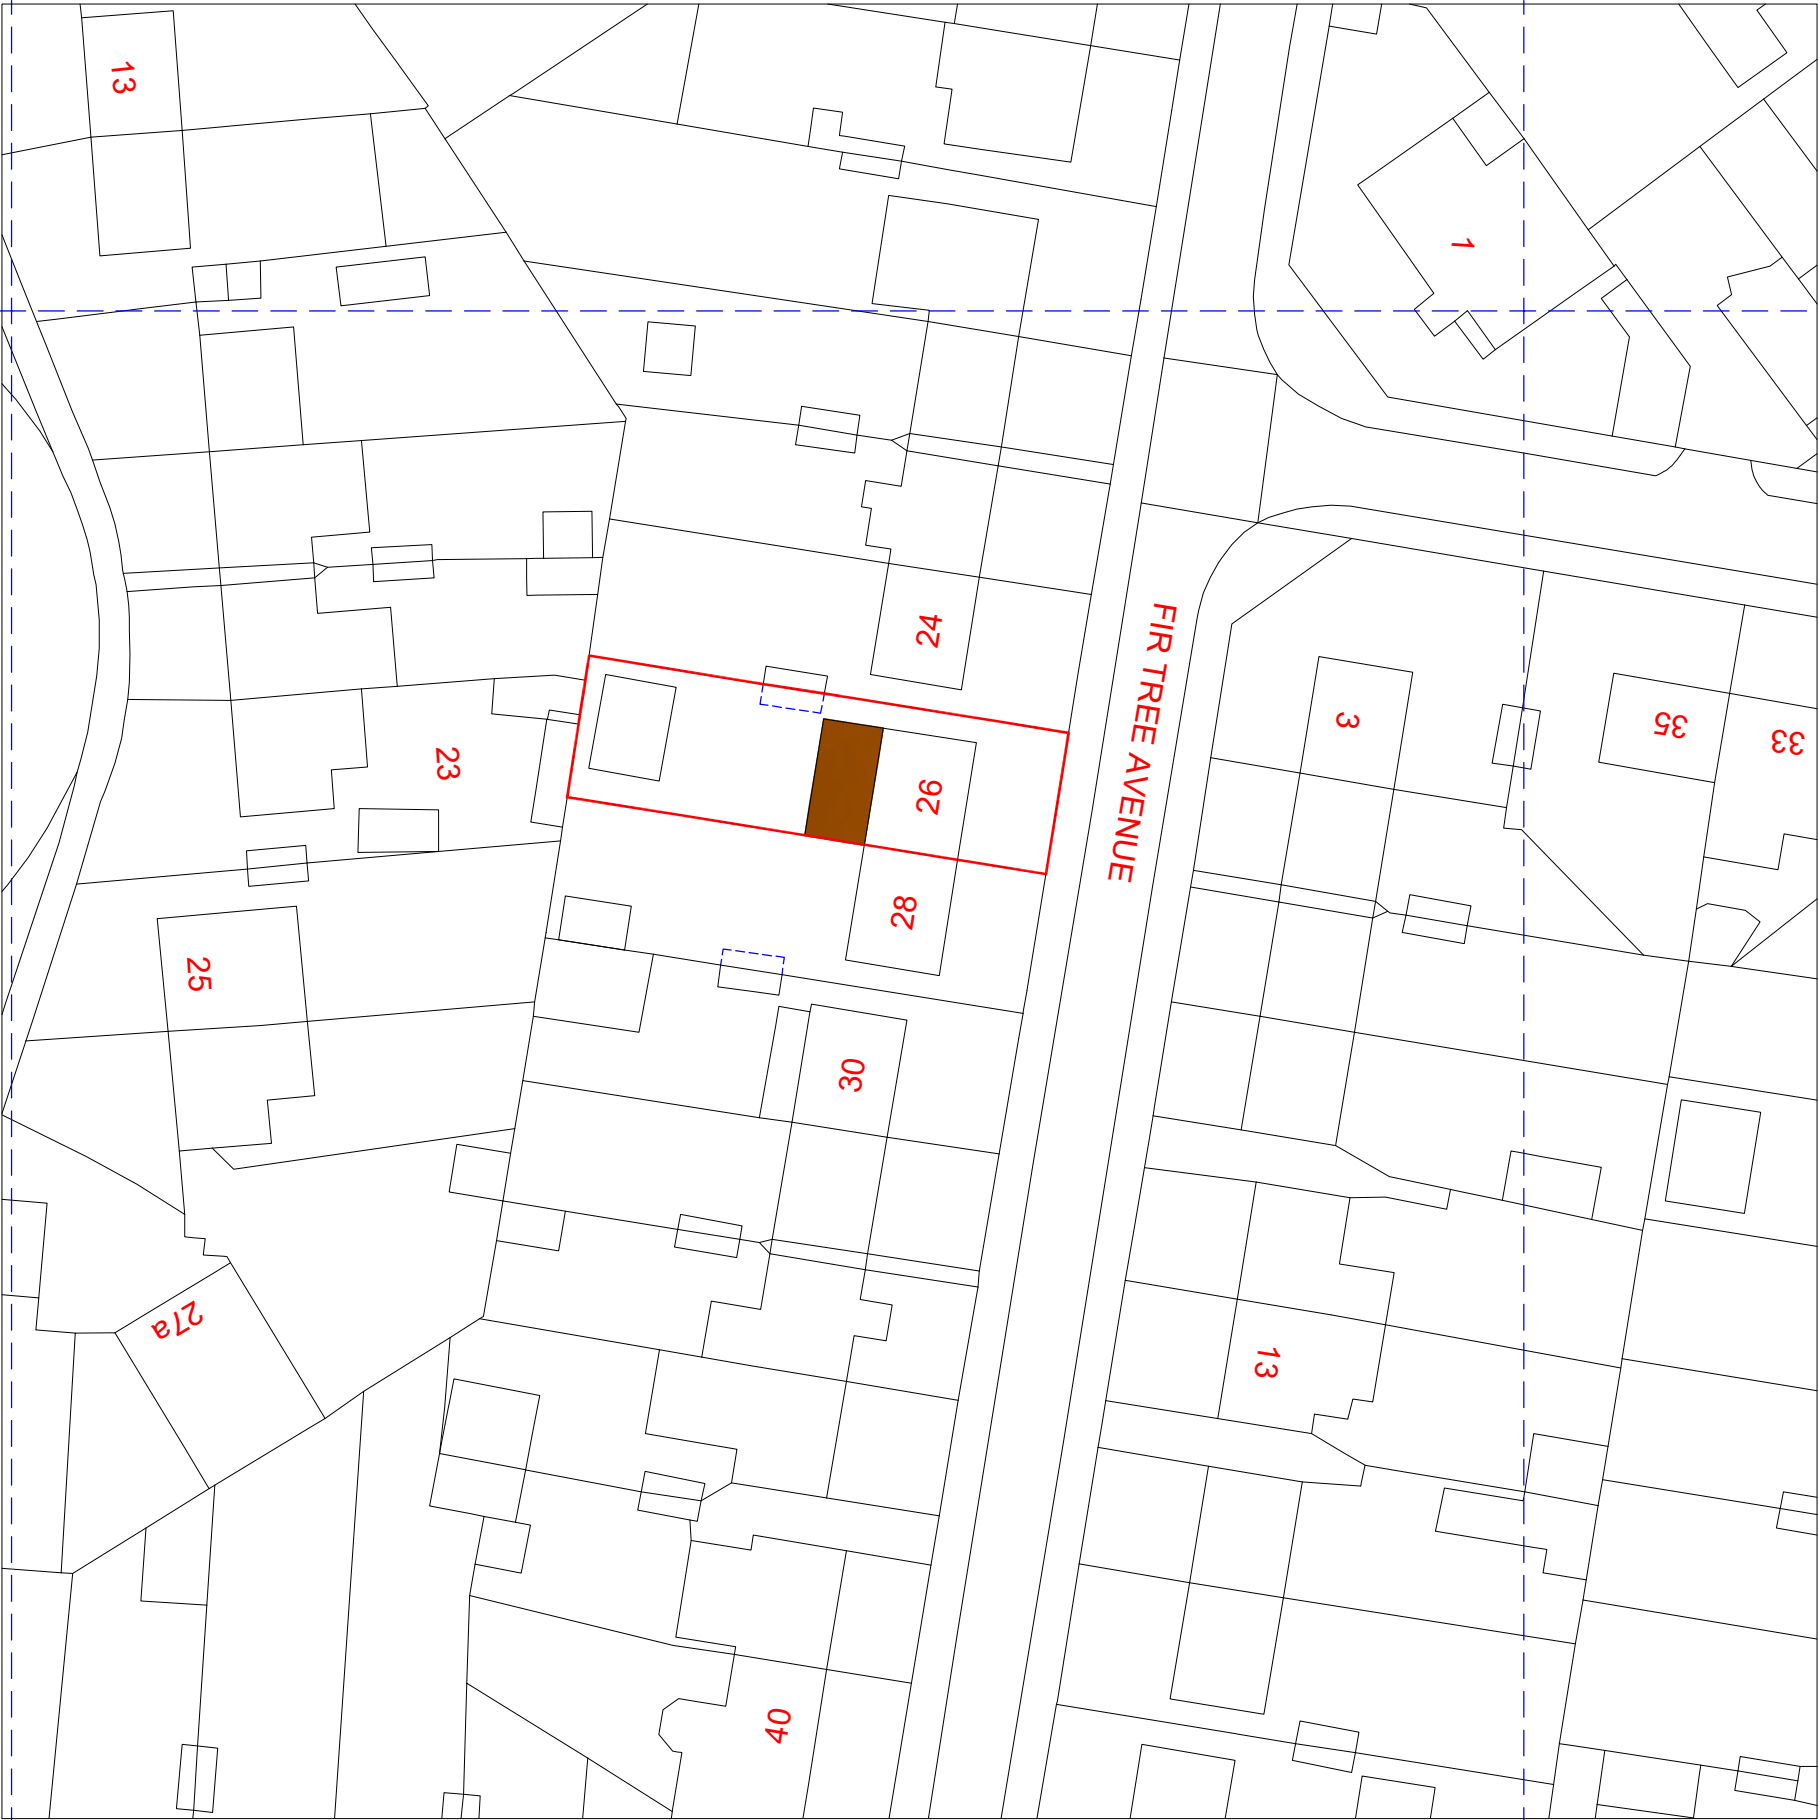


NOTES

CONTRACTORS MUST VERIFY ALL DIMENSIONS ON SITE BEFORE COMMENCING ANY WORK ON SHOP DRAWINGS
DO NOT SCALE FROM THIS DRAWING

RS ATPA COPYRIGHT

- Notes:
1. Do not scale this drawing
 2. All dimensions to be verified on site and any discrepancy reported to the client
 3. This drawing to be read in conjunction with all relevant drawings

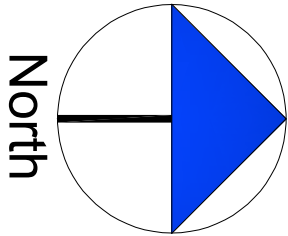

A	Planning Issue	22.06.26	RS
REV	AMENDMENT	DATE	CHD

CLIENT			
PROJECT	26 Fir Tree Avenue West Drayton UB7 9ET		
DRAWING TITLE	Block Plan Sheet 4		
SCALE	DRAWN BY	CHECKED	DATE
1:250 @ A1	RS	RS	22.06.26
1:500 @ A3			
DRAWING NUMBER	2026 - 73 - 04		REVISION
			A

DRAWING STATUS

Planning Issue

Block Plan - 1:500