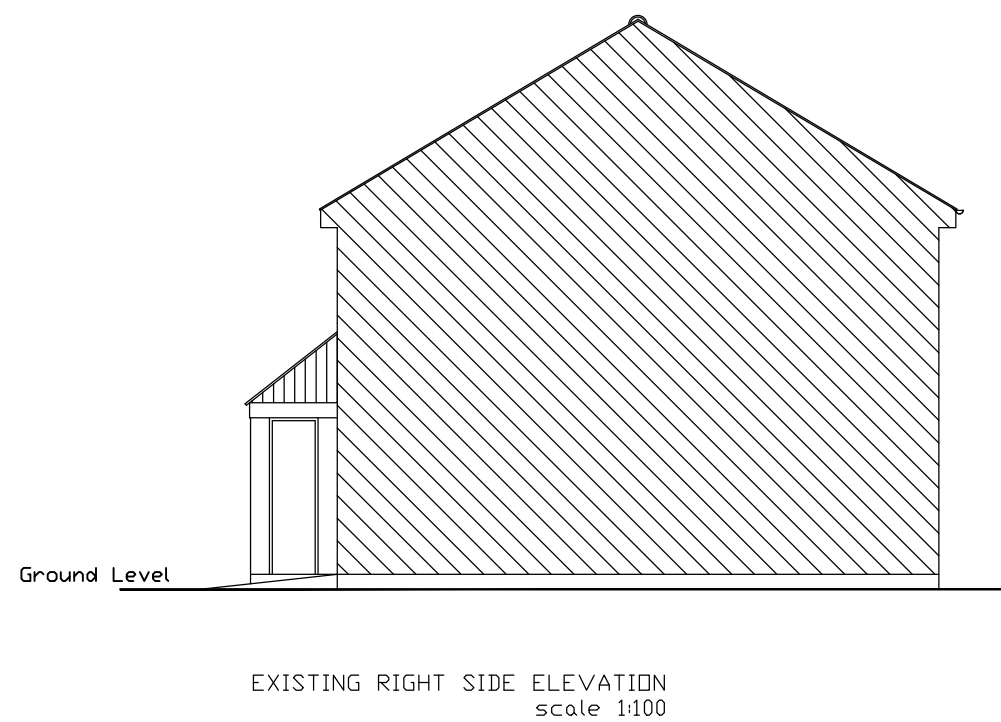


DATE	DESCRIPTION	REV	ISSUE	CHECK
MR PANCHAPAKESAN				
PROJECT: Proposed Rear& side Extention 36 Porters Way West Drayton, Middx. UB7 9AT				
TITLE: EXISTING & PROPOSED RIGHT SIDE ELEVATION				
DESIGNED BY GVC		JOB NO.		SHEET
CHECKED: PJ				
DATE: april 2018				
SCALE: as shown				
LOCATION XXX		DRAWING NUMBER PAN/18/A7		REVISION