




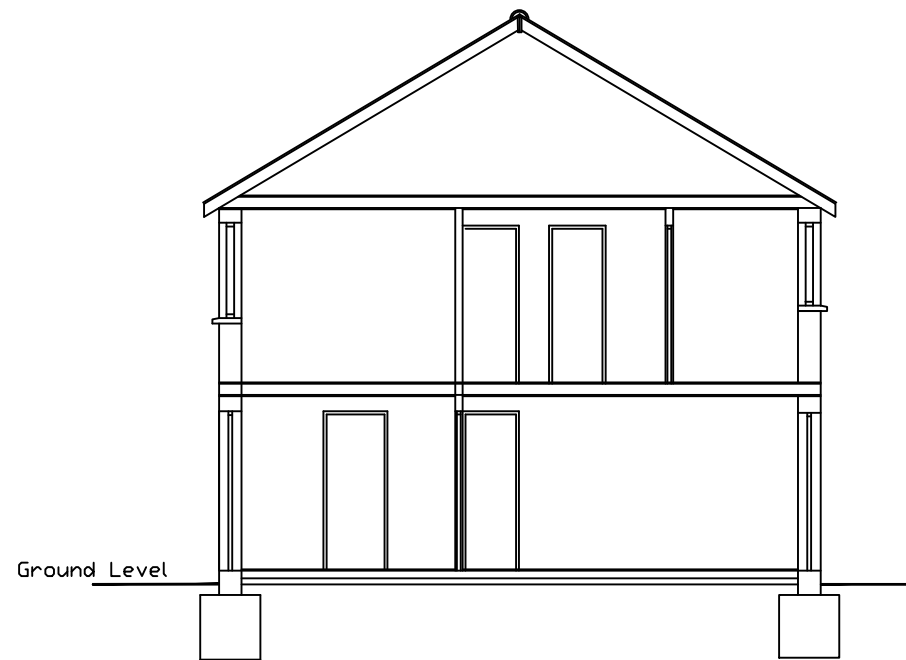


EXISTING SECTION A-A
scale 1:100

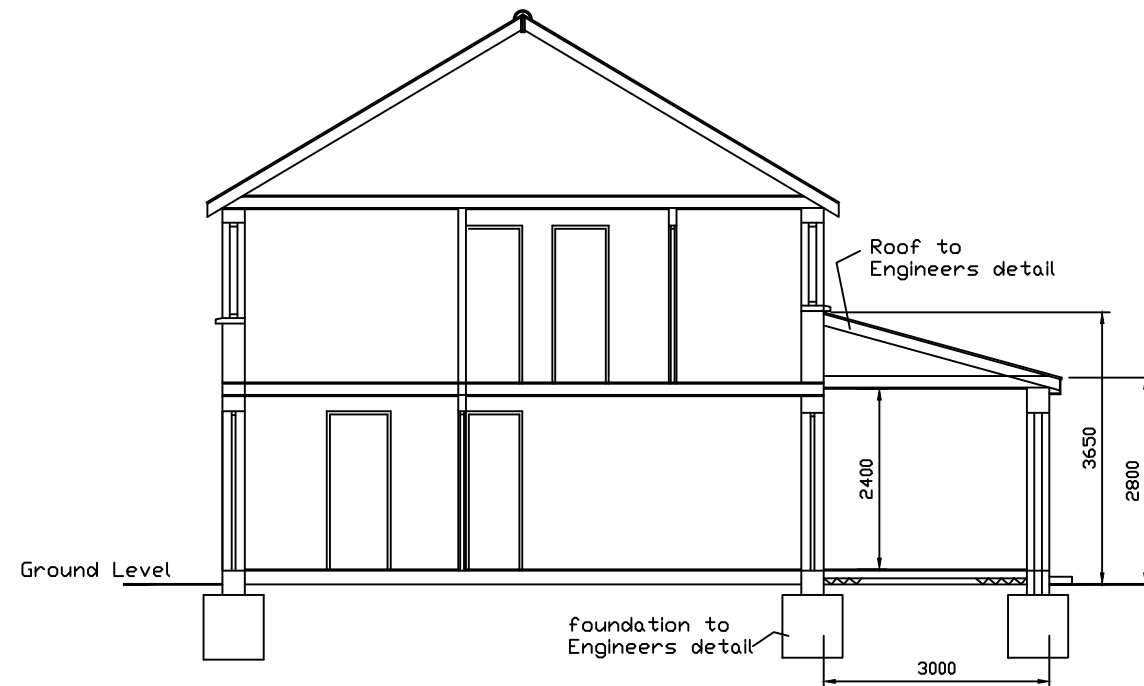

PROPOSED SECTION A-A
scale 1:100

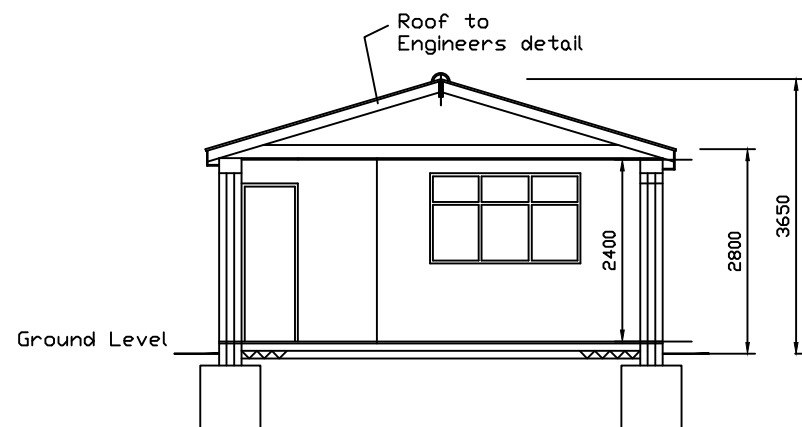

PROPOSED SECTION B-B
scale 1:100

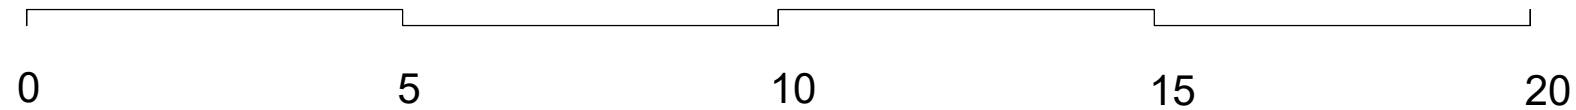

DATE	DESCRIPTION	REV	ISSUE	CHECK

MR PANCHAPAKESAN

PROJECT:
Proposed Rear& side Extention
36 Porters Way
West Drayton, Middx. UB7 9AT

TITLE:
EXISTING SECTION A-A
PROPOSED SECTION A-A & B-B

DESIGNED BY	GVC	JOB NO.	SHEET
CHECKED:	PJ		
DATE:	april 2018		
SCALE:	as shown		
LOCATION	XXX	DRAWING NUMBER	REVISION
		PAN/18/A3	