





1 BLOCK PLAN
Scale: 1:500 @ A3

6 BLOCK PLAN & LOCATION PLAN AS EXISTING

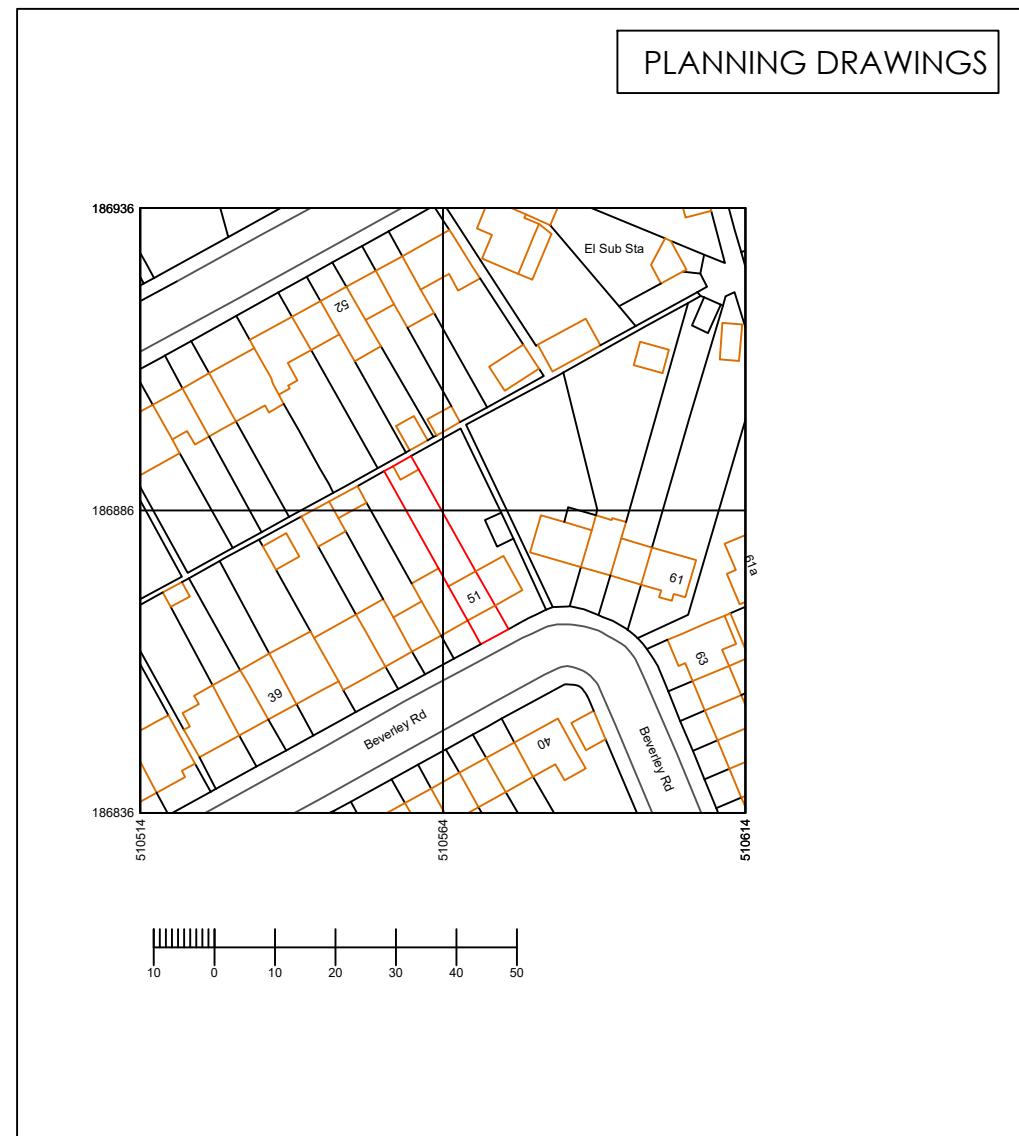

2 LOCATION PLAN
Scale: 1:1250 @ A3

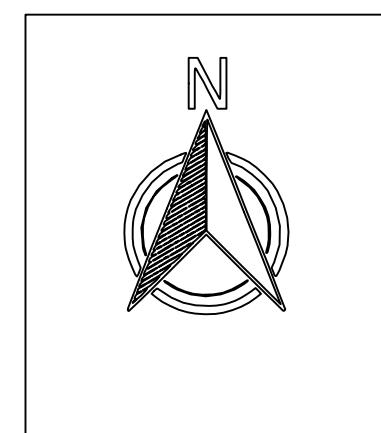

Client	Mr. Mohammed T.
Project	51, BEVERLEY ROAD, HA4 9AL
Job Title	PROPOSED GROUND FLOOR REAR EXTENSION, GROUND FLOOR ALTERATIONS & FRONT PORCH
Drawing Title	BLOCK PLAN & LOCATION PLAN AS EXISTING
Date	05/12/2025
Drawing No.	PL/51BR/PL06
Revision:	
Date:	
Drawn : LR	Checked By : MS
Approved By : RS	
Scale 1:50	
1:50	
1:100	