






1 BLOCK PLAN
Scale: 1:500 @ A3

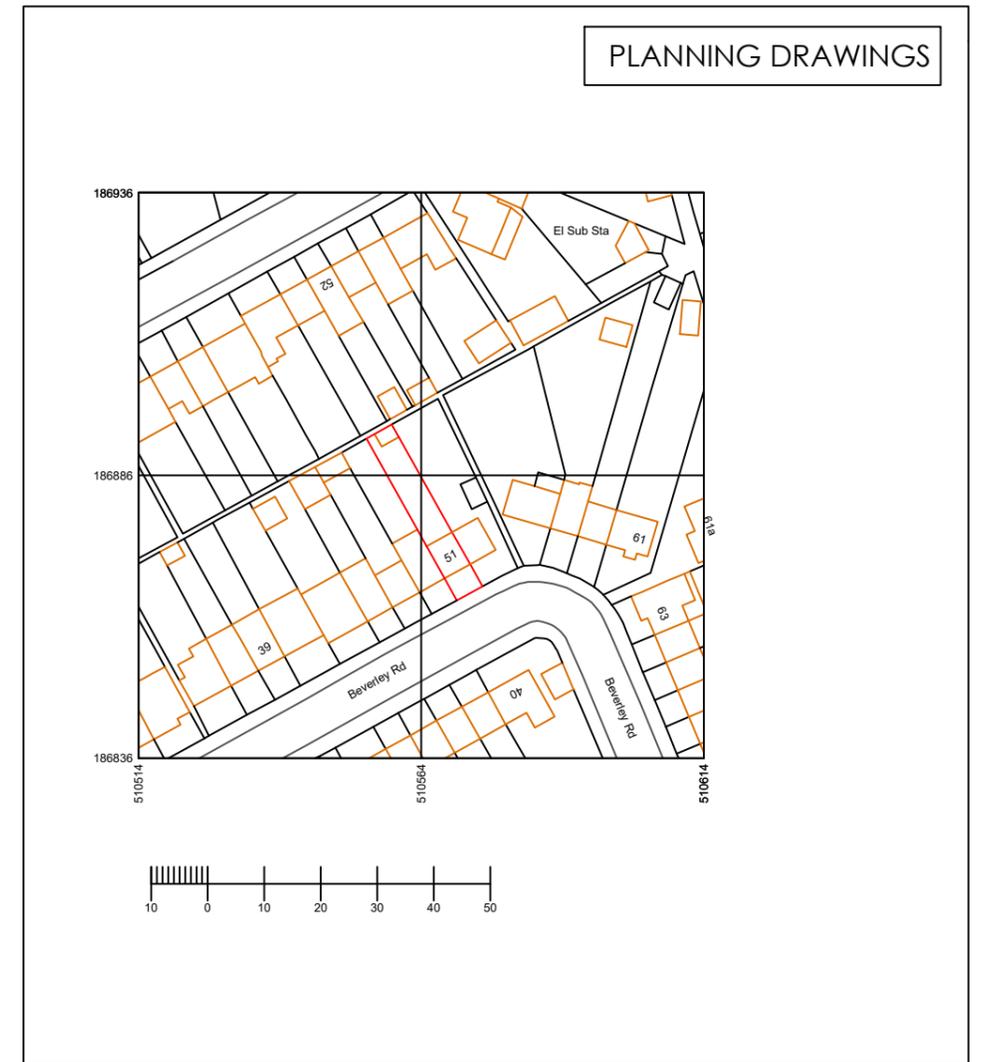

2 LOCATION PLAN
Scale: 1:1250 @ A3

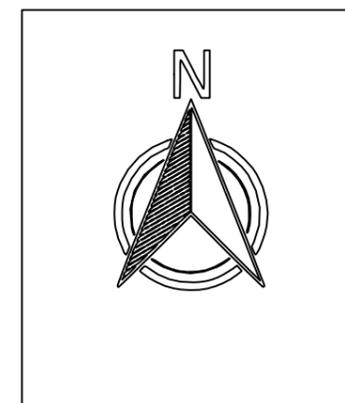

| | |
|----------------------|---|
| Client | Mr. Mohammed T. |
| Project | 51, BEVERLEY ROAD, HA4 9AL |
| Job Title | PROPOSED GROUND FLOOR REAR EXTENSION & GROUND FLOOR ALTERATIONS |
| Drawing Title | BLOCK PLAN & LOCATION PLAN AS EXISTING |
| Date | 19/01/2026 |
| Drawing No. | PL/51BR/PL06A |
| Revision: A | Date: 19/01/2026 |
| Note: Revised Layout | |
| Drawn : LR | Checked By : MS |
| Approved By : RS | |

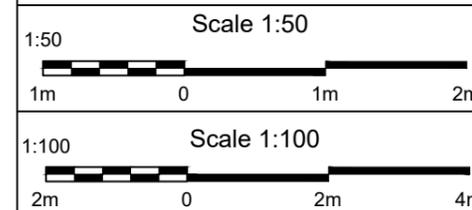

6 BLOCK PLAN & LOCATION PLAN AS EXISTING