




1 BLOCK PLAN


Scale: 1:500 @ A3

7 BLOCK PLAN & LOCATION PLAN AS PROPOSED

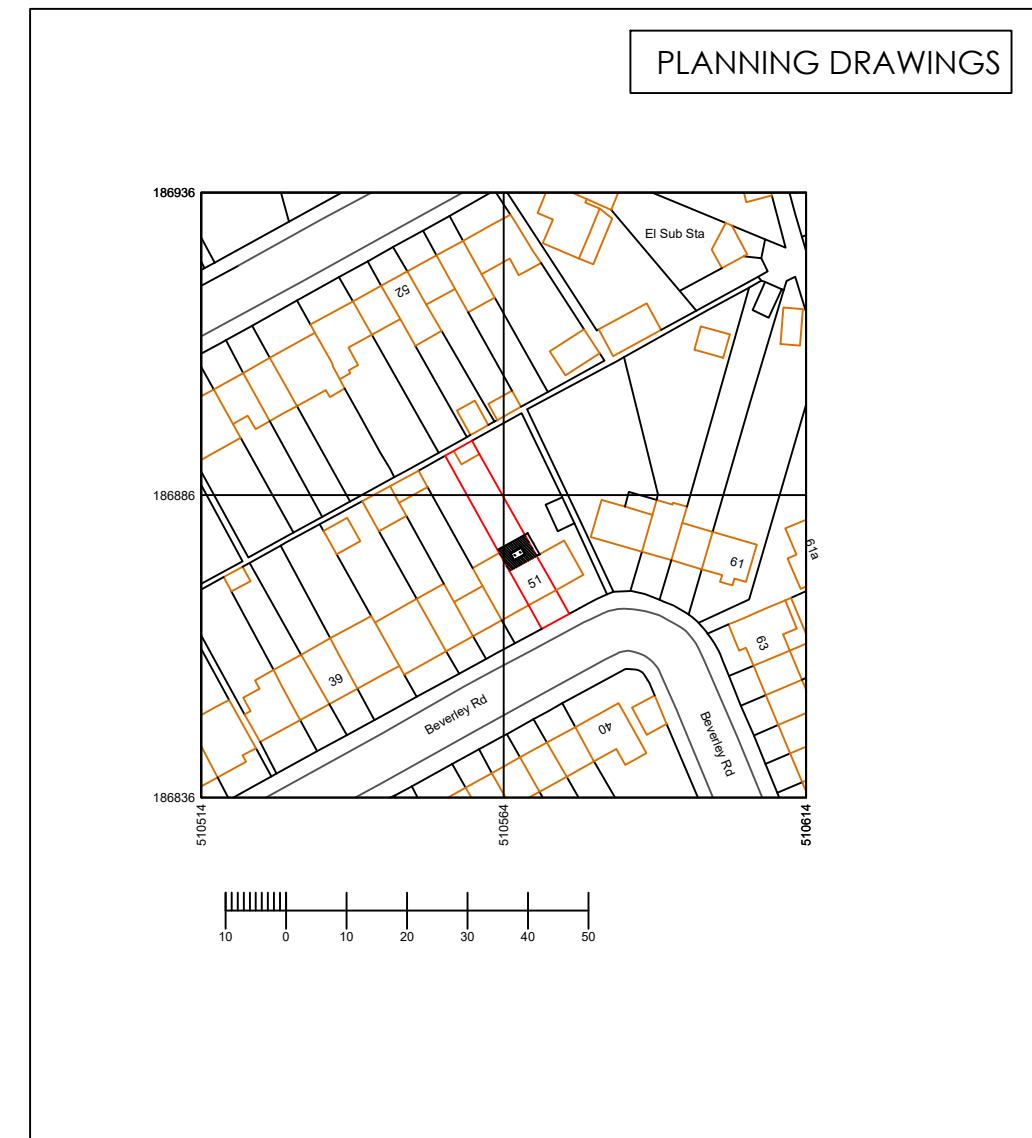

2 LOCATION PLAN

Scale: 1:1250 @ A3

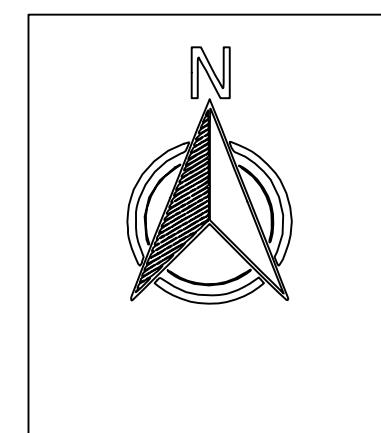

Client	Mr. Mohammed T.
Project	51, BEVERLEY ROAD, HA4 9AL
Job Title	PROPOSED GROUND FLOOR REAR EXTENSION, GROUND FLOOR ALTERATIONS & FRONT PORCH
Drawing Title	BLOCK PLAN & LOCATION PLAN AS PROPOSED
Date	05/12/2025
Drawing No.	PL/51BR/PL07
Revision:	
Date:	
Drawn : LR	Checked By : MS
Approved By : RS	
Scale 1:50	
1:50	
1:100	Scale 1:100
1:100	