





1 BLOCK PLAN
Scale: 1:500 @ A3

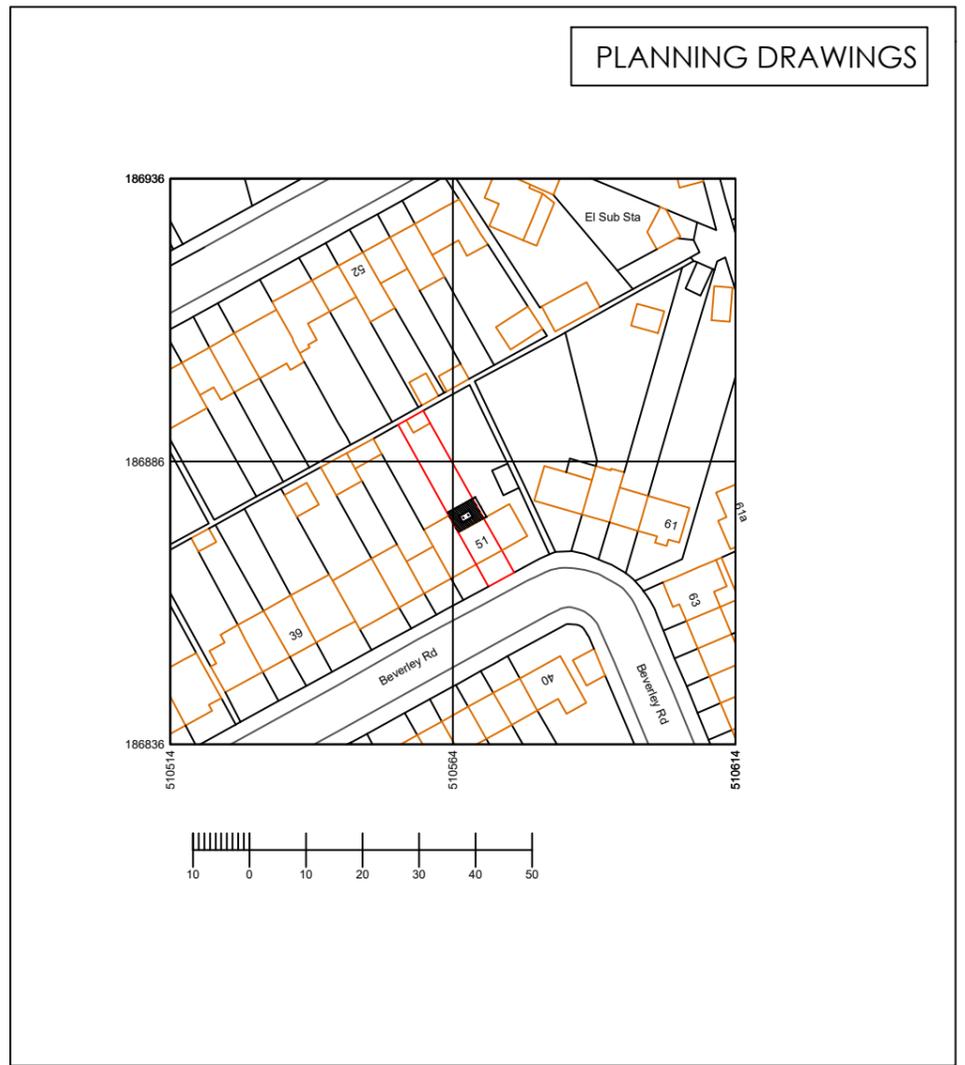

2 LOCATION PLAN
Scale: 1:1250 @ A3

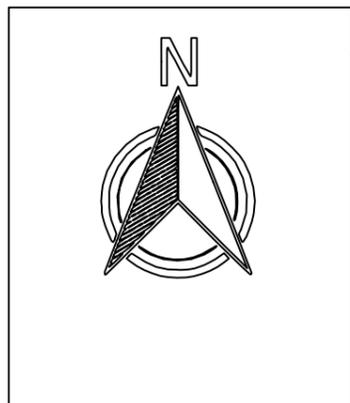

7 BLOCK PLAN & LOCATION PLAN AS PROPOSED

PLANNING DRAWINGS

Client	Mr. Mohammed T.
Project	51, BEVERLEY ROAD, HA4 9AL
Job Title	PROPOSED GROUND FLOOR REAR EXTENSION & GROUND FLOOR ALTERATIONS
Drawing Title	BLOCK PLAN & LOCATION PLAN AS PROPOSED
Date	19/01/2026
Drawing No.	PL/51BR/PL07A
Revision: A	Date: 19/01/2026
Note: Revised Layout	
Drawn : LR	Checked By : MS
Approved By : RS	

