




PROPOSED SITE BLOCK PLAN
SCALE 1:200
SITE BOUNDARY :

PROPOSED :

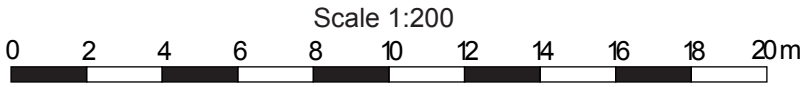

STATUS: PLANNING		DESIGNED BY: V.P	PROJECT: PROPOSED DOUBLE STOREY SIDE EXTENSION	TITLE: PROPOSED BLOCK PLAN	<div>Notes:</div> <div><div>- The drawings show design intent only, all dimensions to be checked on site prior to construction or production. Construction details to be con contractor/ manufacture by submitting fabrication drawings for Designer's approval</div><div>- Design/ drawings is not to be scaled for production and construction purpose.</div><div>- All discrepancies and omission on site must be reported to Designer for comment and/or approval prior to commencement of works.</div></div> <div><div>- The designs are subject to approval by Statutory Authorities and any necessary alteration should be made of required to comply with statutory requirements and communicated to the Designer.</div><div>- All design concepts and drawings are the property of Viraj Patel; No reproductions, adaptations and/or copies may be made without written permission by Viraj Patel.</div></div>
DATE: 10/08/2023	PAGE SIZE: A2	SCALE: 1:200	CLIENT: 8 MAXWELL CLOSE HAYES, UXBRIDGE UB3 3DX		
DRAWING NUMBER: MC/UB33DX/102		SHEET No: 2			