




PROPOSED GROUND FLOOR  
SIDE EXTENSION, SET IN  
BY 1M FROM FRONT EXISTING  
WALL OF THE PROPERTY

PROPOSED FIRST FLOOR  
SIDE EXTENSION IS SET 1M  
AWAY FROM EXISTING BOUNDARY

PROPOSED SITE BLOCK PLAN  
SCALE 1:200  
SITE BOUNDRY :

PROPOSED :

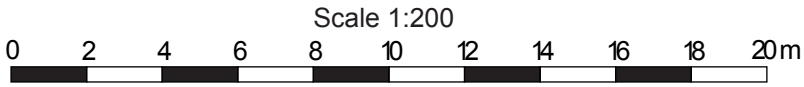

STATUS: PLANNING

DESIGNED BY: V.P

PROJECT:  
PROPOSED DOUBLE STOREY SIDE EXTENSION

TITLE:  
PROPOSED BLOCK PLAN

DATE: 28/09/2023

PAGE SIZE: A2

SCALE: 1:200

CLIENT:  
8 MAXWELL CLOSE  
HAYES, UXBRIDGE  
UB3 3DX

DRAWING NUMBER:  
MC/UB33DX/102

SHEET No: 2

Notes:

- The drawings show design intent only, all dimensions to be checked on site prior to construction or production. Construction details to be con contractor/ manufacture by submitting fabrication drawings for Designer's approval

- Design/ drawings is not to be scaled for production and construction purpose.

- All discrepancies and omission on site must be reported to Designer for comment and/or approval prior to commencement of works.

- The designs are subject to approval by Statutory Authorities and any necessary alteration should be made of required to comply with statutory requirements and communicated to the Designer.

- All design concepts and drawings are the property of Viraj Patel; No reproductions, adaptations and/or copies may be made without written permission by Viraj Patel.