




SITE LOCATION PLAN  
SCALE 1:500  
SITE BOUNDRY :

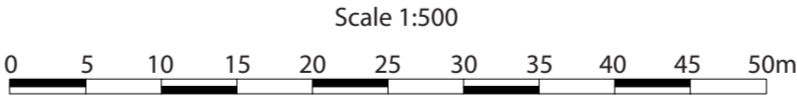

STATUS: PLANNING

DESIGNED BY: V.P

PROJECT:  
PROPOSED DOUBLE STOREY SIDE EXTENSION

TITLE:  
SITE LOCATION PLAN

DATE: 10/08/2023

PAGE SIZE: A2

SCALE: 1:500

CLIENT:  
8 MAXWELL CLOSE  
HAYES, UXBRIDGE  
UB3 3DX

DRAWING NUMBER:  
MC/UB33DX/101

SHEET No: 1

Notes:

- The drawings show design intent only, all dimensions to be checked on site prior to construction or production. Construction details to be con contractor/ manufacture by submitting fabrication drawings for Designer's approval

- Design/ drawings is not to be scaled for production and construction purpose.

- All discrepancies and omission on site must be reported to Designer for comment and/or approval prior to commencement of works.

- The designs are subject to approval by Statutory Authorities and any necessary alteration should be made of required to comply with statutory requirements and communicated to the Designer.

- All design concepts and drawings are the property of Viraj Patel; No reproductions, adaptations and/or copies may be made without written permission by Viraj Patel.