

EXISTING BUILDING PHOTOS



1 .



2 .




3 .



4 .

LOCATION MAP
Scale 1 : 1250

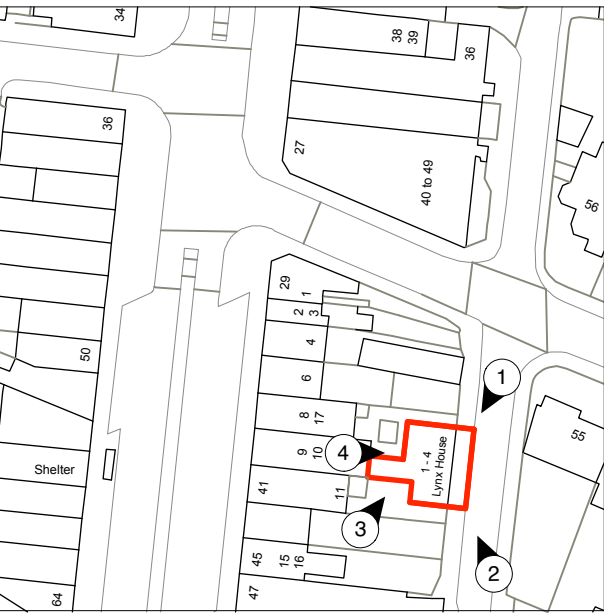

 EXISTING SITE PHOTOS	PLANNING			PROJECT LYNX HOUSE 1-4 FERNDOWN NORTHWOOD HILLS LONDON, HA6 IPQ			DRAWING TITLE EXISTING SITE PHOTOS		
	00	24/02/2022	Issued for Planning				CLIENT LYNX VENTURES LTD		
	This drawing is the copyright of Sketch Studio Architects . Not to be reproduced, retained or disclosed to any unauthorised person either wholly or in part without written permission.								
Do not scale off this drawing. All indicated dimensions to be checked and verified on site by the contractor before commencement of any fabrication drawings or work whatsoever on site. Report any discrepancies to the Architect immediately.			SCALE AS SHOWN			DATE 24/02/2022		DWG BY SF	
Drawings to be read in conjunction with relevant drawings and specification.			CHKCD. -		DWG NO. / REV.		706-EX-012- 00		
© Sketch Studio Architects 2019						SKETCH STUDIO ARCHITECTS			
						Whitebeam Cottage Leckhampton Lane Cheltenham Gloucestershire GL51 4XW T: 07940 007838 E: simon@sketchstudioarchitects.com www.sketchstudioarchitects.com			
									