


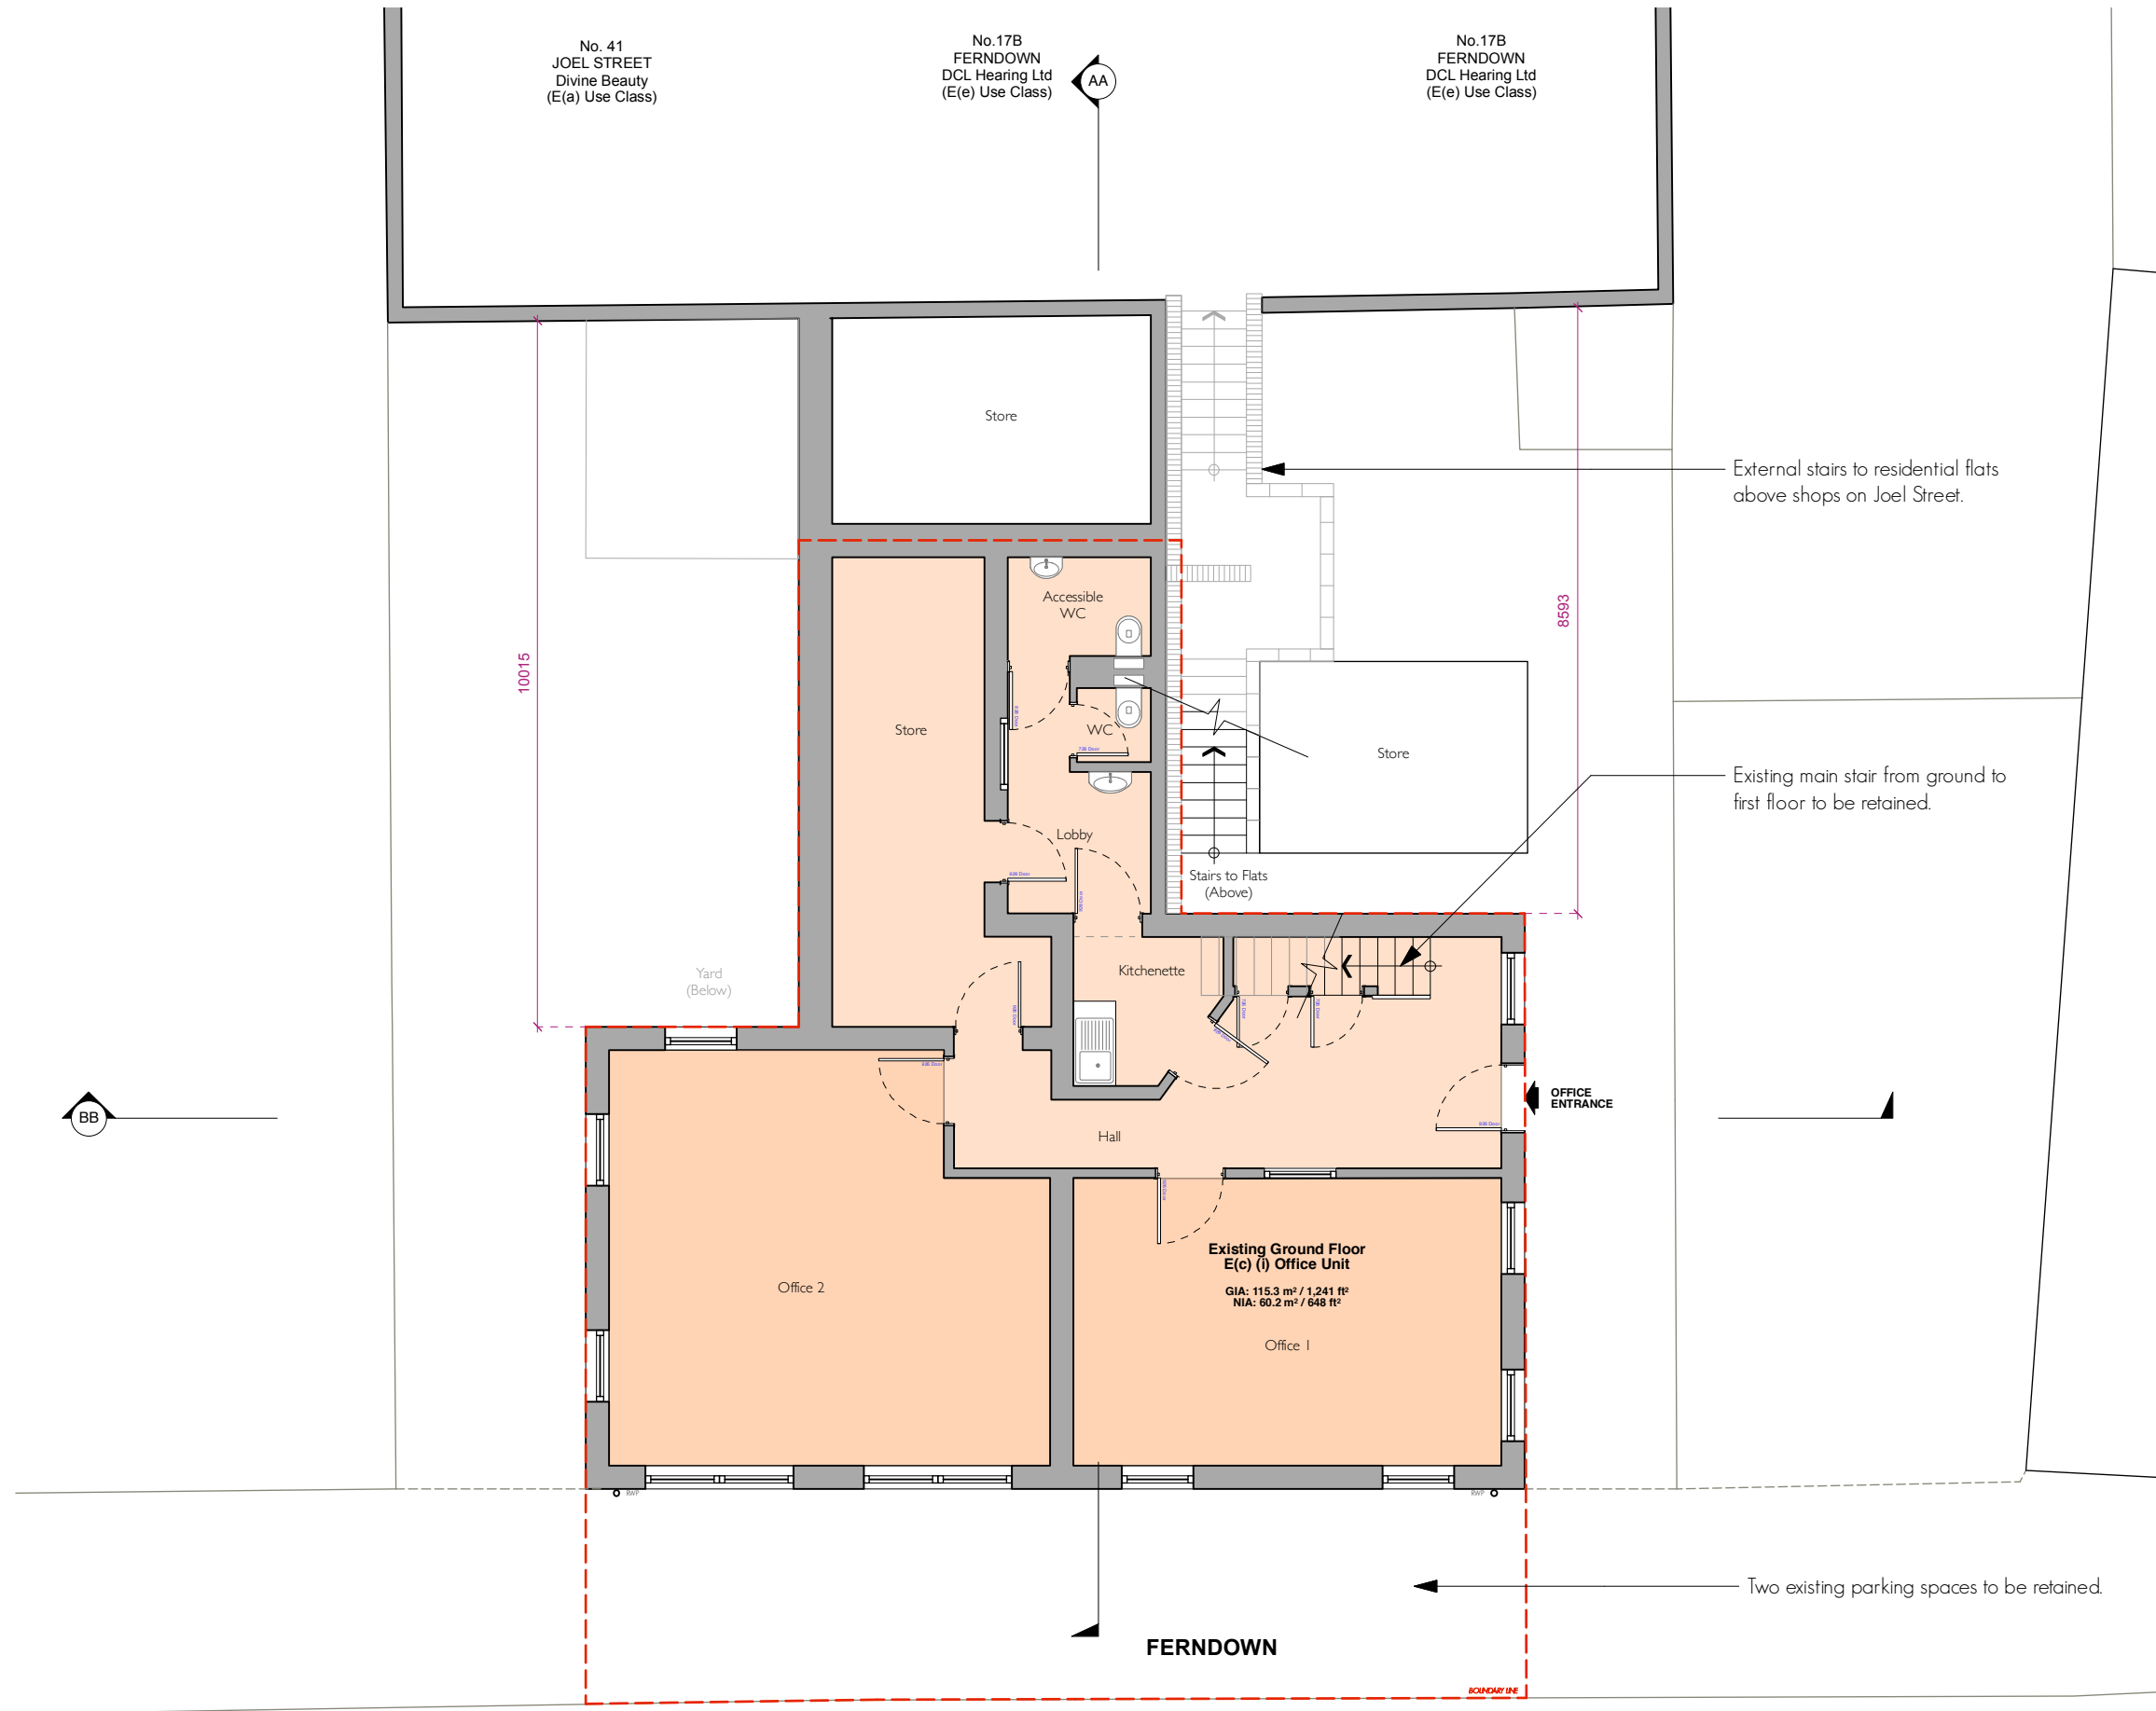



01m2m3m4m5m

PLANNING

EXISTING GROUND PLAN

			PROJECT	LYNX HOUSE 1-4 FERNDOWN NORTHWOOD HILLS LONDON, HA6 IPQ			DRAWING TITLE	EXISTING GROUND PLAN	
			CLIENT	LYNX VENTURES LTD			SKETCH STUDIO ARCHITECTS		
00	24/02/2022	Issued for Planning	SCALE	1:100 @ A3	DATE	24/02/2022	DWG BY	SF	Whitebeam Cottage Leckhampton Lane Cheltenham Gloucestershire GL51 4XW T: 07940 007838 E: simon@sketchstudioarchitects.com www.sketchstudioarchitects.com 
This drawing is the copyright of Sketch Studio Architects. Not to be reproduced, retained or disclosed to any unauthorised person either wholly or in part without written permission.			CHKD.	-	DWG NO. / REV.	706-EX-100- 00			
Do not scale off this drawing. All indicated dimensions to be checked and verified on site by the contractor before commencement of any fabrication drawings or work whatsoever on site. Report any discrepancies to the Architect immediately. Drawings to be read in conjunction with relevant drawings and specification. © Sketch Studio Architects 2019									