


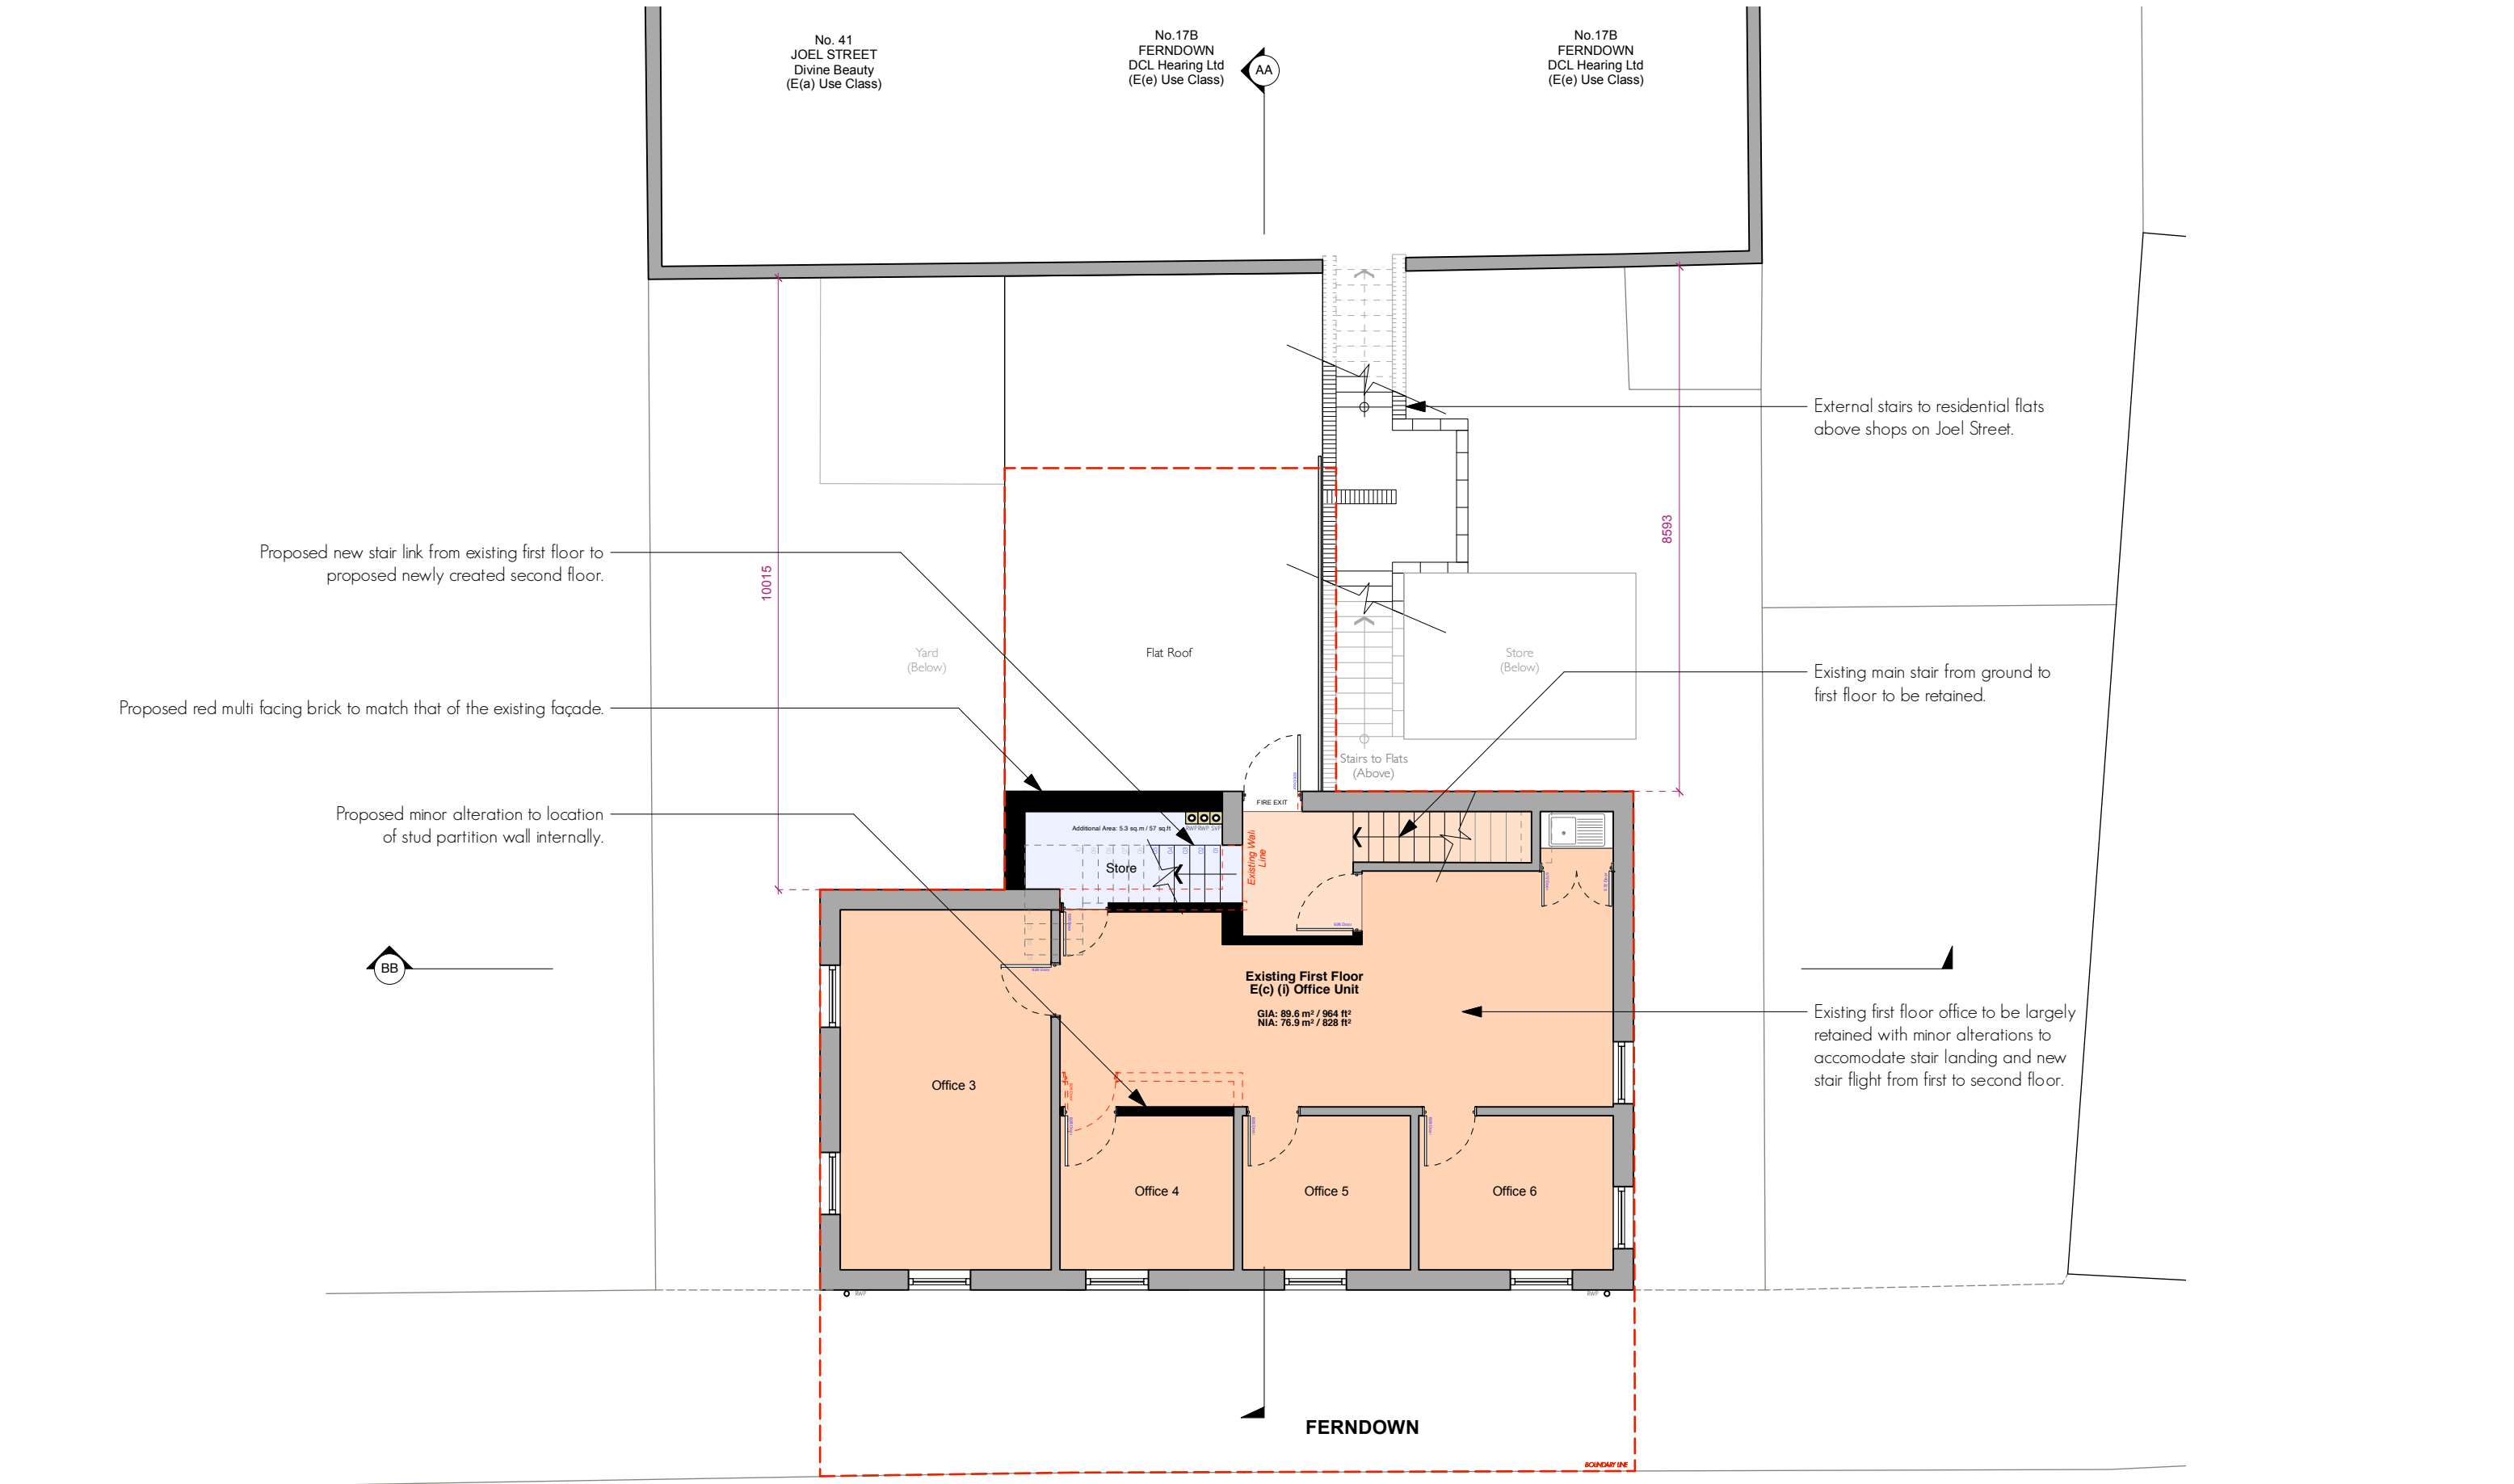

01m2m3m4m5m PROPOSED FIRST PLAN			PLANNING <table><tr><td>03</td><td>20/05/2022</td><td>Revised elevation materials</td></tr><tr><td>00</td><td>24/02/2022</td><td>Issued for Planning</td></tr></table> This drawing is the copyright of Sketch Studio Architects. Not to be reproduced, retained or disclosed to any unauthorised person either wholly or in part without written permission. Do not scale off this drawing. All indicated dimensions to be checked and verified on site by the contractor before commencement of any fabrication drawings or work whatsoever on site. Report any discrepancies to the Architect immediately. Drawings to be read in conjunction with relevant drawings and specification. © Sketch Studio Architects 2019			03	20/05/2022	Revised elevation materials	00	24/02/2022	Issued for Planning	PROJECT LYNX HOUSE 1-4 FERNDOWN NORTHWOOD HILLS LONDON, HA6 IPQ CLIENT LYNX VENTURES LTD SCALE 1:100 @ A3 DATE 24/02/2022 DWG BY SF CHECKD. - DWG NO. / REV. 706-PL-101- 03			DRAWING TITLE PROPOSED FIRST PLAN SKETCH STUDIO ARCHITECTS Whitebeam Cottage Leckhampton Lane Cheltenham Gloucestershire GL51 4XW T: 07940 007838 E: simon@sketchstudioarchitects.com www.sketchstudioarchitects.com	
03	20/05/2022	Revised elevation materials														
00	24/02/2022	Issued for Planning														