


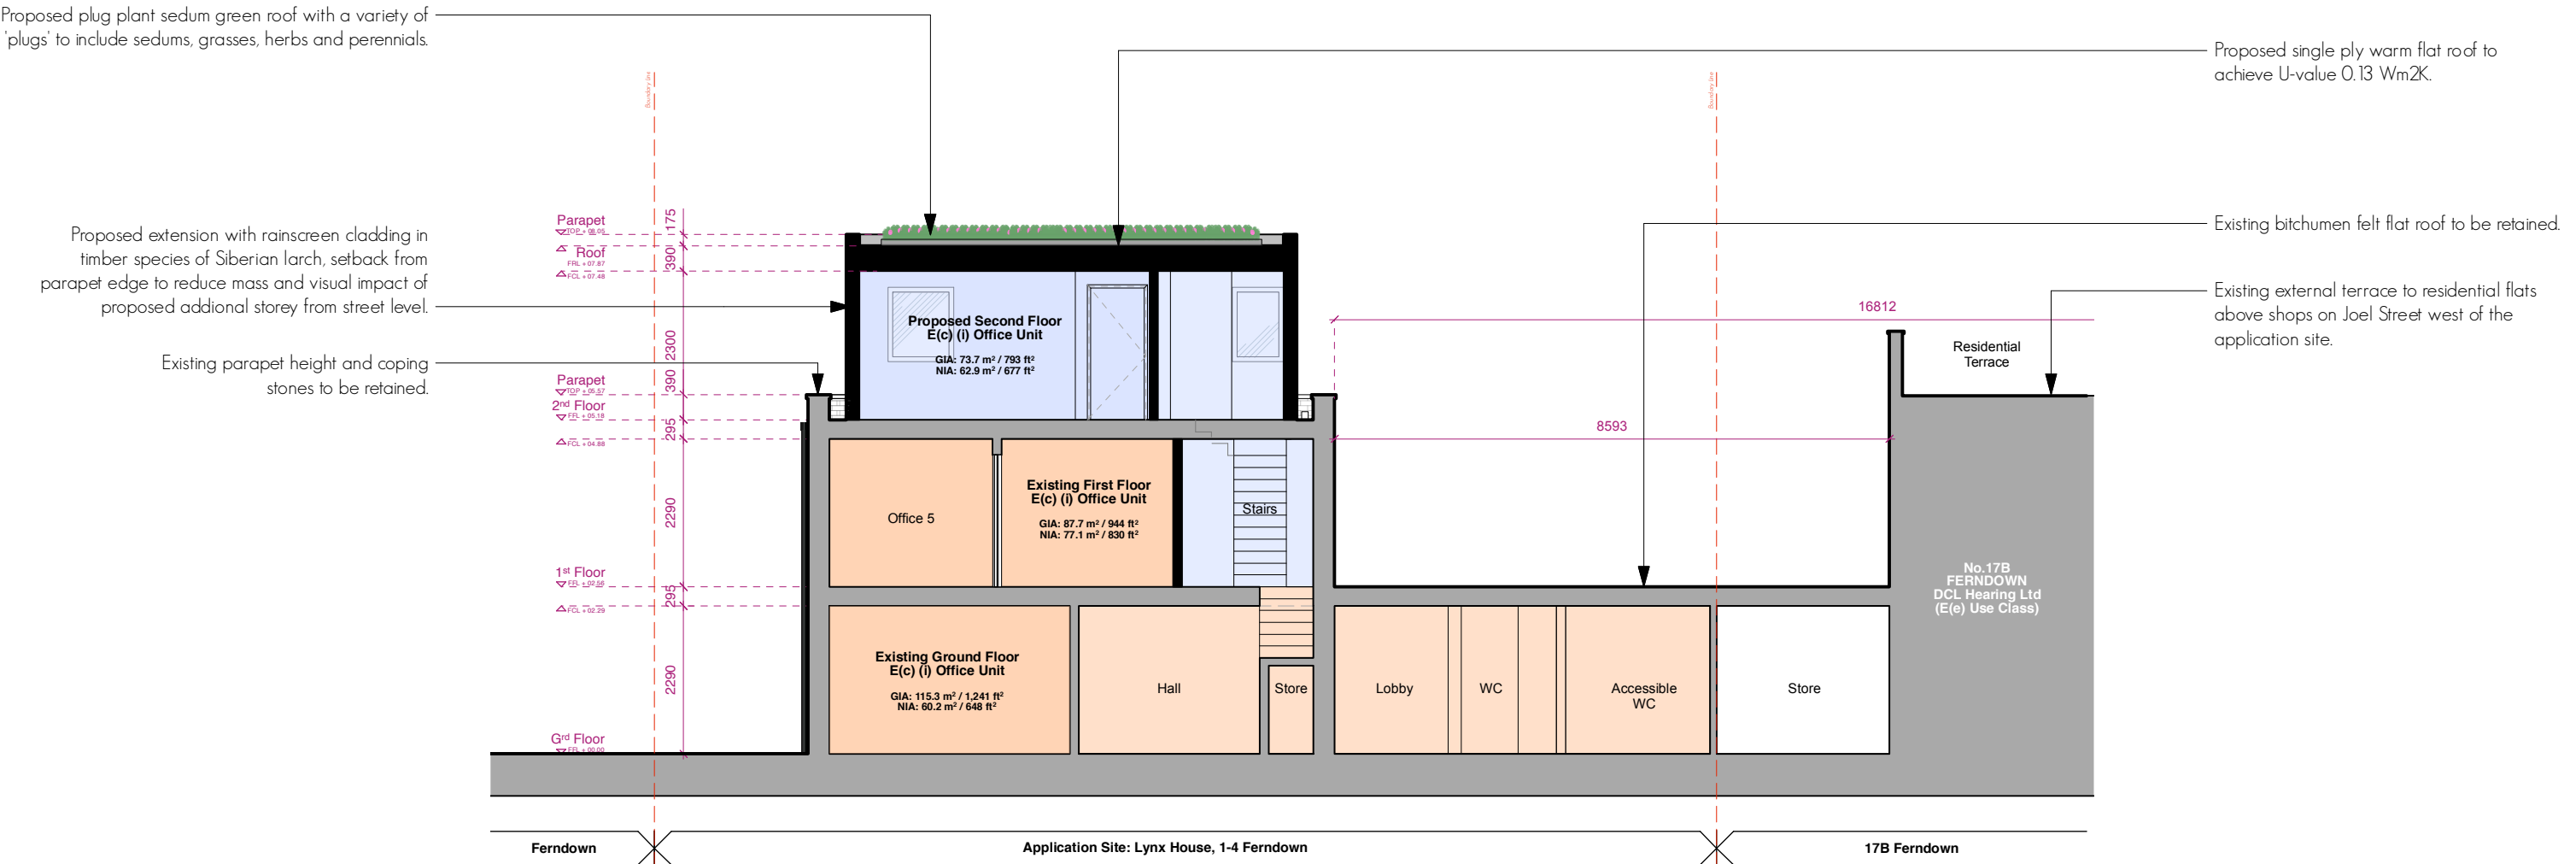

PLANNING

0 1m 2m 3m 4m 5m

PROPOSED SECTION AA

02	24/02/2022	Issued for Planning
This drawing is the copyright of Sketch Studio Architects . Not to be reproduced, retained or disclosed to any unauthorised person either wholly or in part without written permission.		
Do not scale off this drawing. All indicated dimensions to be checked and verified on site by the contractor before commencement of any fabrication drawings or work whatsoever on site. Report any discrepancies to the Architect immediately. Drawings to be read in conjunction with relevant drawings and specification. © Sketch Studio Architects 2019		

PROJECT	LYNX HOUSE 1-4 FERNDOWN NORTHWOOD HILLS LONDON, HA6 IPQ		
CLIENT	LYNX VENTURES LTD		
SCALE	1:100 @ A3	DATE	24/02/2022
DWG BY	SF		
CHECKD.	-	DWG NO. / REV.	706-PL-200- 02

DRAWING TITLE	PROPOSED SECTION AA
SKETCH STUDIO ARCHITECTS	
Whitebeam Cottage Leckhampton Lane Cheltenham Gloucestershire GL51 4XW	
T: 07940 007838 E: simon@sketchstudioarchitects.com www.sketchstudioarchitects.com	

