


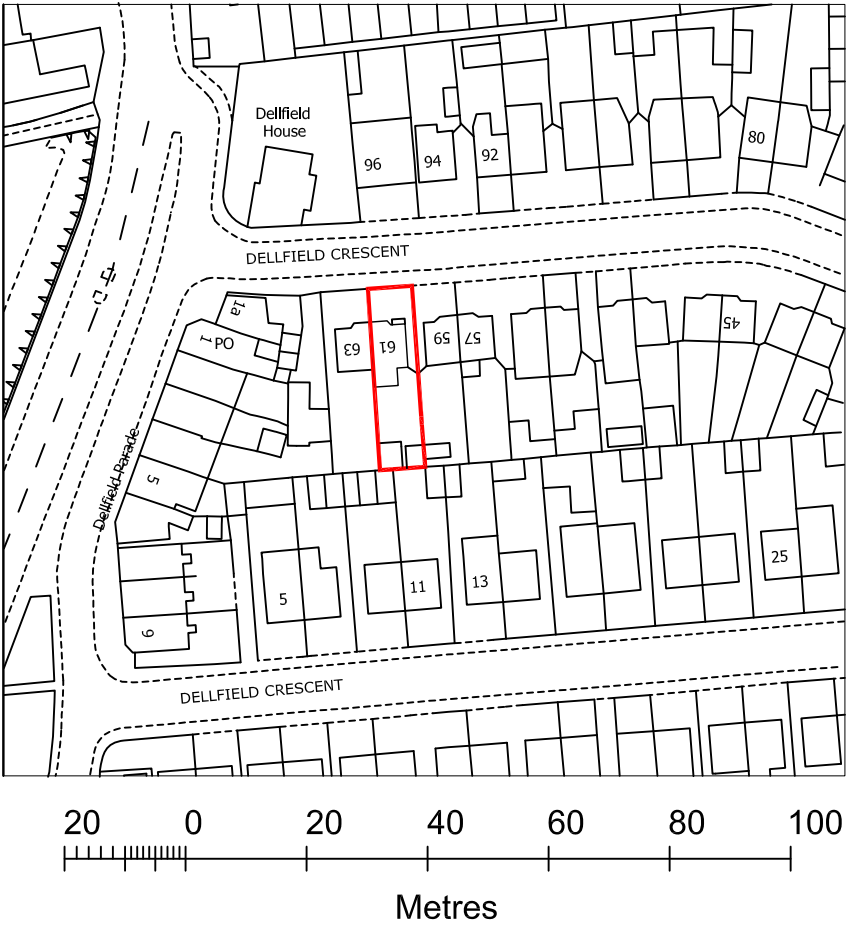

PROJECT:	DWG TITLE			
61 DELLFIELD CRESCENT UXBRIDGE UB8 2EU	LOCATION PLAN			
	DATE: 14/02/2025	DWG # N.A/61DC/110	SCALE: 1:1250@A4	