
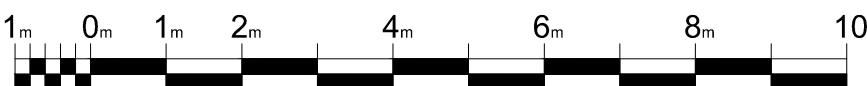


Proposals subject to site survey and investigation, detailed design, statutory requirements and local authority approvals.

Drawing originally based upon Axis Surveys
Drawing 4004 and IESIS Structures drawings
3048-WH-NA-XX-DR-Y-0101 and
3048-WH-NA-XX-DR-Y-0102.

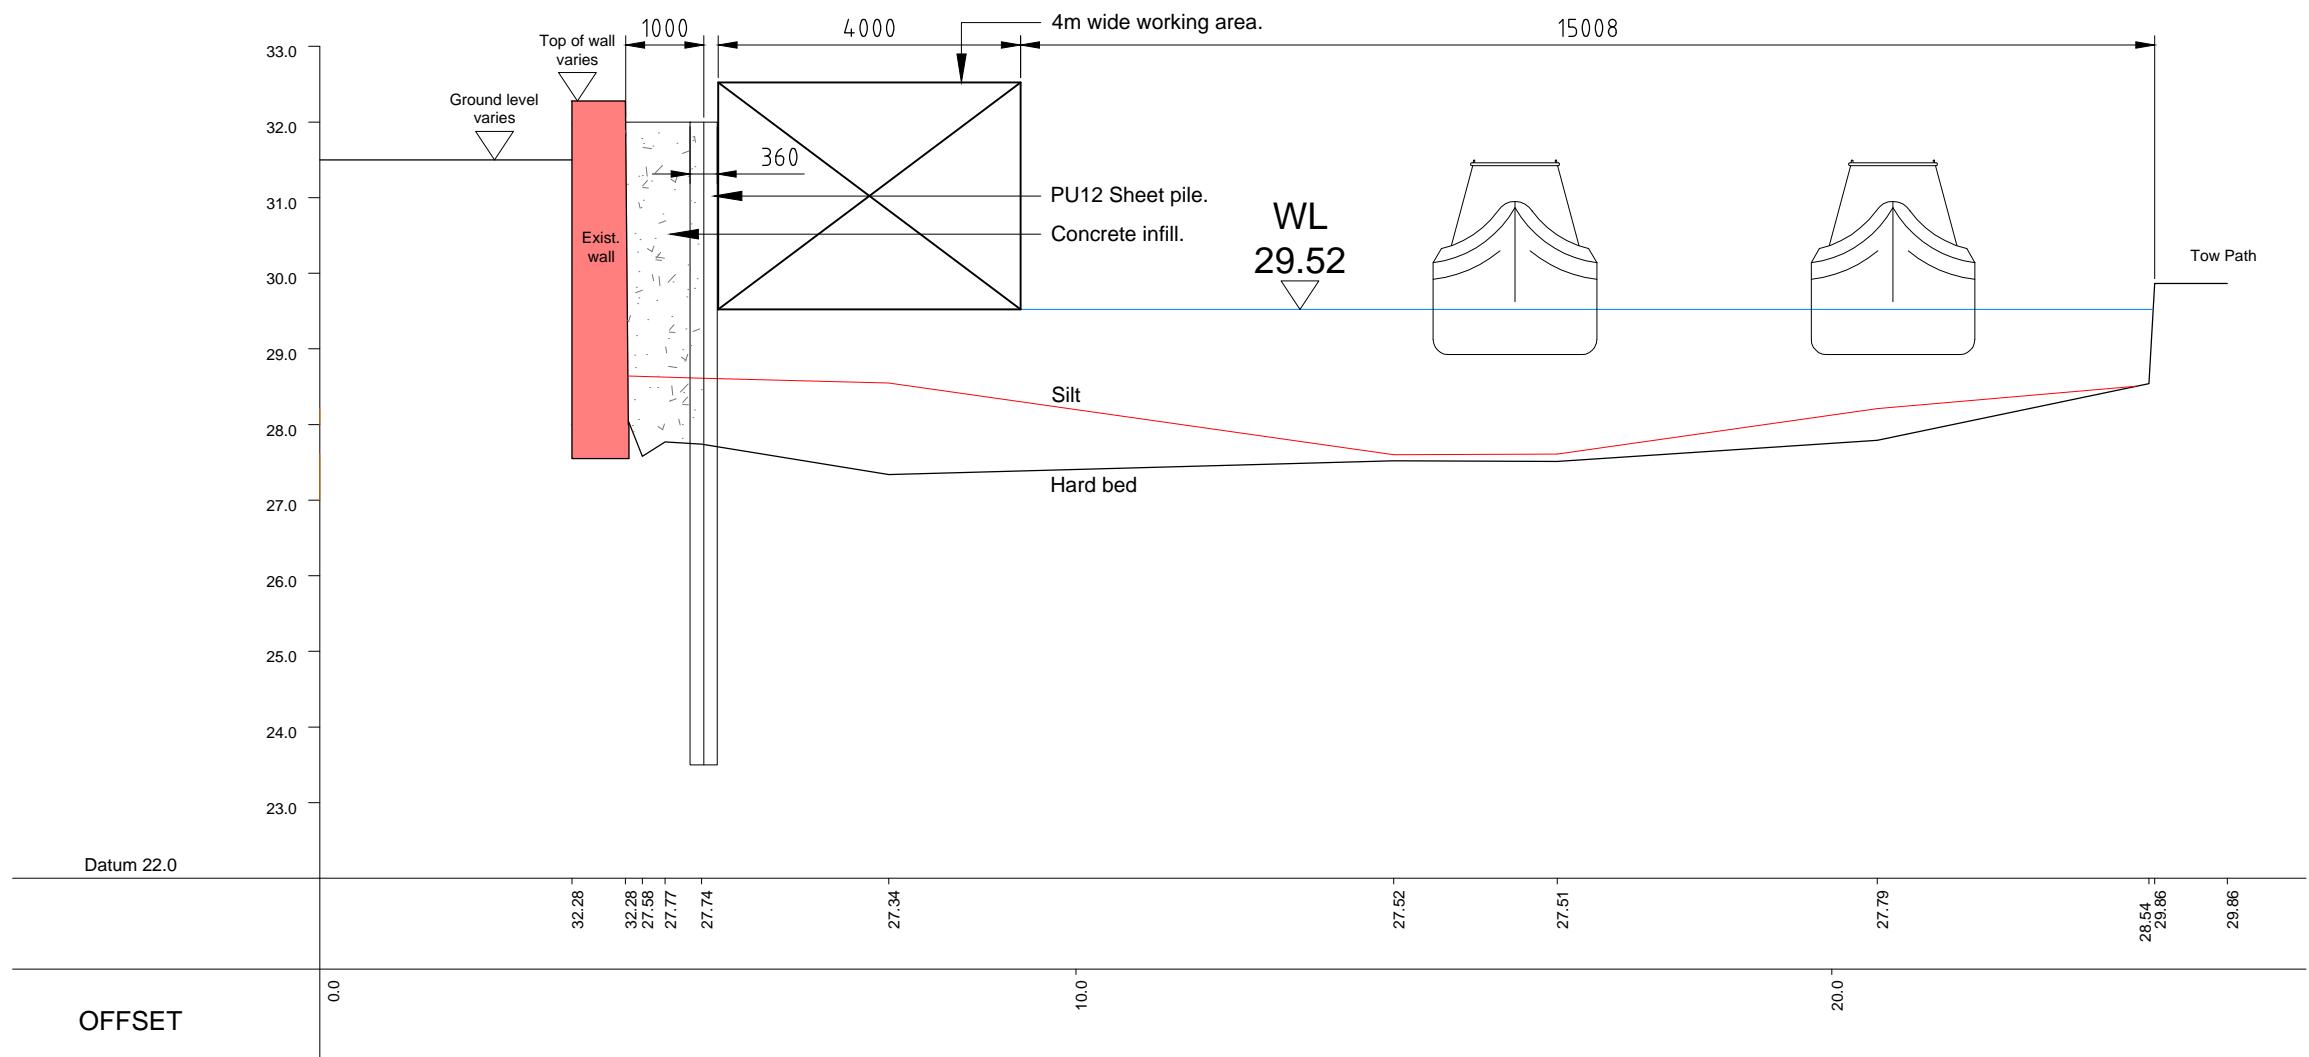

A	NOTES AMENDED	EE	28.06.22
Rev	Description	Edited	Date
	<u>BLUETECH WATERFRONT SOLUTIONS LTD</u> Georgian House, 63 - 73 Saltisford Warwick CV34 4TR Tel: 01926 353 555 Fax: 01926 353 559 Email: enquiries@bluetechwaterfrontsolutions.co.uk Web: www.bluetechwaterfrontsolutions.co.uk/		
CLIENT	-		
PROJECT	PROPOSED WALL, CROWN TRADING ESTATE, CLAYTON ROAD, HAYES, UB3 1DU		
DRAWING	PROPOSED SECTION 2		
SCALE :100 @A3	DRAWN EE	DATE 24-06-22	DRG. NO. 22-23/02
REV A			
All dimensions to be checked on site before work is commenced. Do not scale from this drawing. This drawing is copyright and must not be reproduced without consent.			