



Ground Floor - Cycle Stores
1 : 300



Mezzanine Floor Cycle Stores
1 : 300

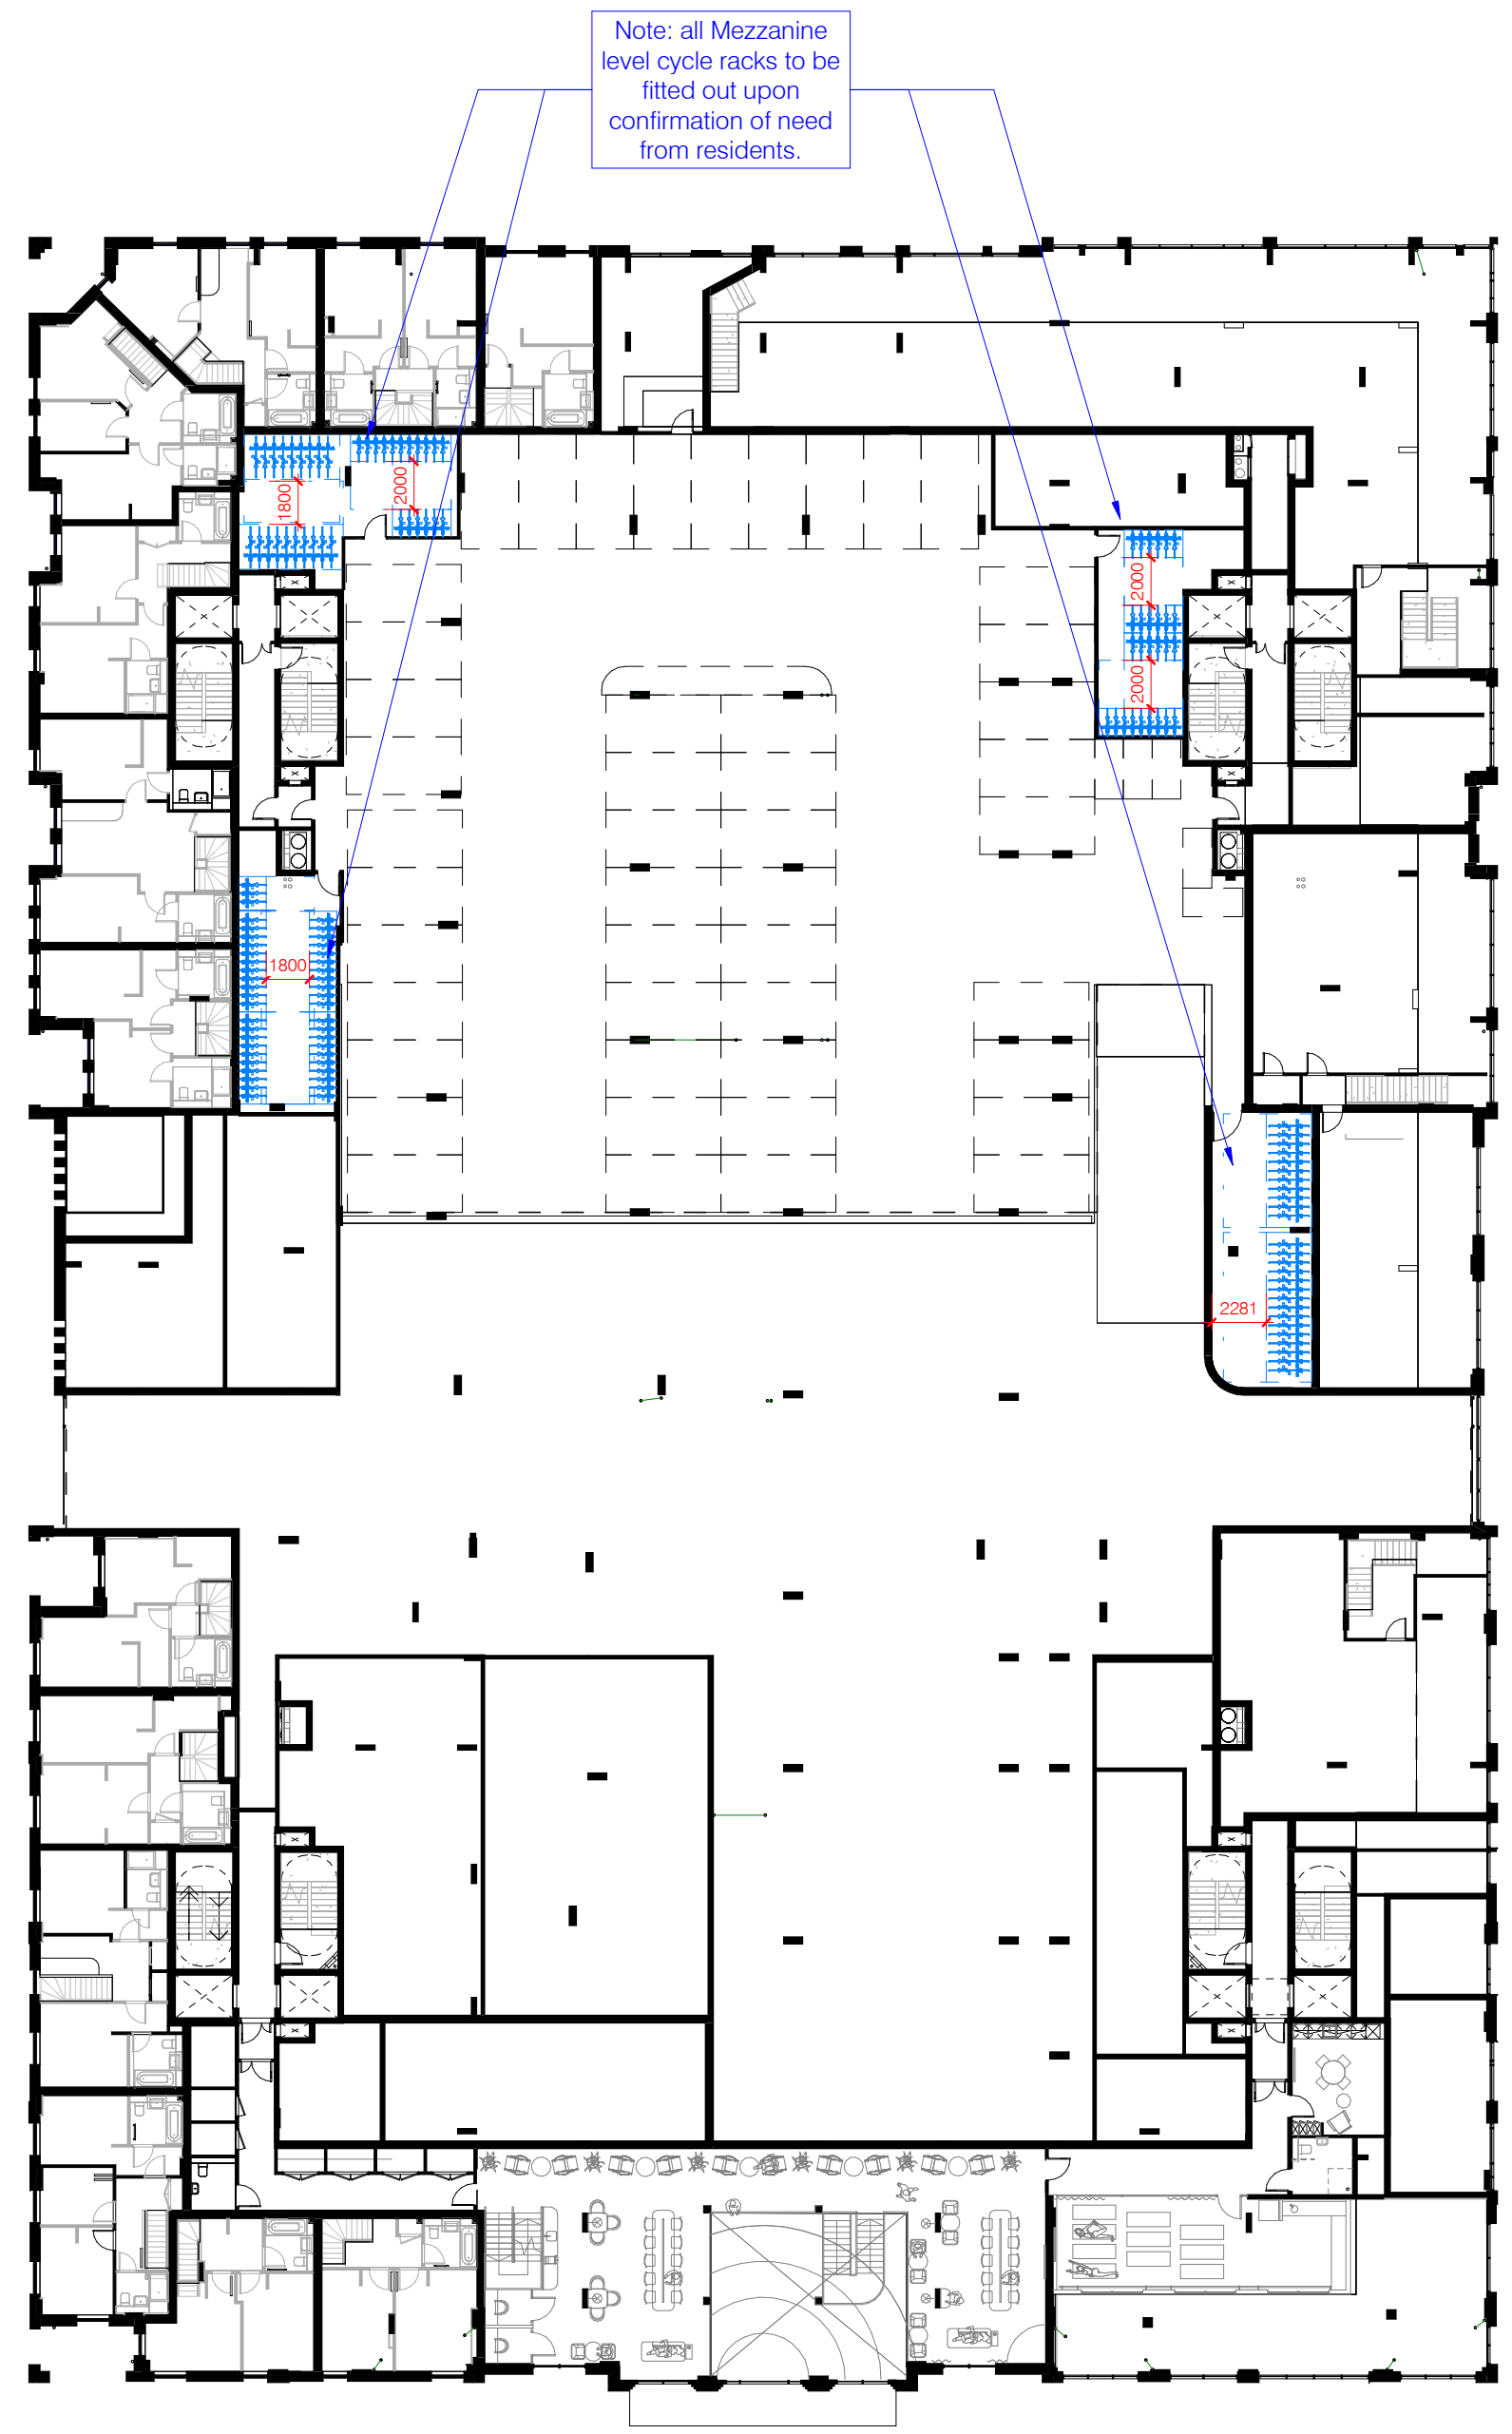

CYCLE SPACE SCHEDULE				
Block	Type	Bicycle Parking Spaces	% of each	
A	Bicycle Double Stack	132	18%	
		132	18%	
	Bicycle Double Stack	148	20%	
	Semi Vert Rack	81	11%	
	Sheffield Stand - Single	0	0%	
B	Bicycle Double Stack	229	31%	
		52	7%	
	Semi Vert Rack	65	9%	
	C	Bicycle Double Stack	117	16%
			54	7%
D	Bicycle Double Stack	54	7%	
		54	7%	
	Bicycle Double Stack	196	27%	
	E	Bicycle Double Stack	196	27%
			728	100%
Grand total				

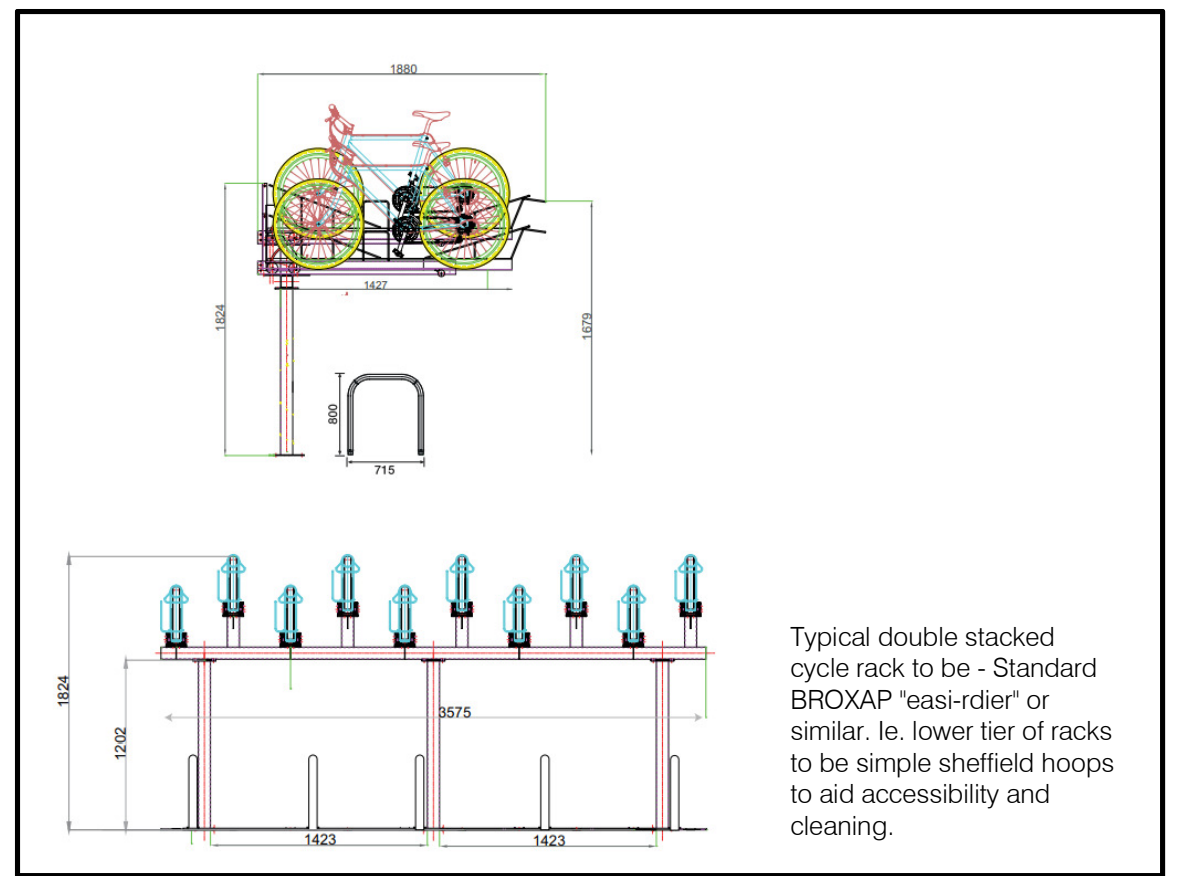

- GENERAL NOTES
- DO NOT SCALE FROM THIS DRAWING
 - ALL DIMENSIONS TO BE CHECKED ON SITE
 - ANY DISCREPANCIES SHOULD BE REPORTED TO THE ARCHITECT / CONTRACT ADMINISTRATOR

P01 13.02.2023 First Issue

Rev	Date	Description	©
-----	------	-------------	---

FRA **FRANK REYNOLDS ARCHITECTS**
Hoxton/London N1 7LB T: +44 (0)20 7612 8454

CLIENT: Greystar
PROJECT: Crown Trading Centre
DRAWING NAME: Cycle Parking Strategy

STATUS		PLANNING		DATE
DRAWN BY	AD	CHECK BY	FR	SCALE
JOB NO.	1140	DRAWING NO.	110007	REVISION
				P01

1140CTC-FRA-ZZ-ZZ-DR-A-110007