


**notes**

- The contractor is responsible for checking dimensions, tolerances and references. Any discrepancy to be verified with the Architect before proceeding with the works.
- Where an item is covered by drawings to different scales the larger scale drawing is to be worked to.
- Do not scale drawing. Figured dimensions to be worked to in all cases.


**CDM Regulations 2015**

ALL current drawings and specifications for the project must be read in conjunction with the Designer's Hazard and Environmental Assessment Record.

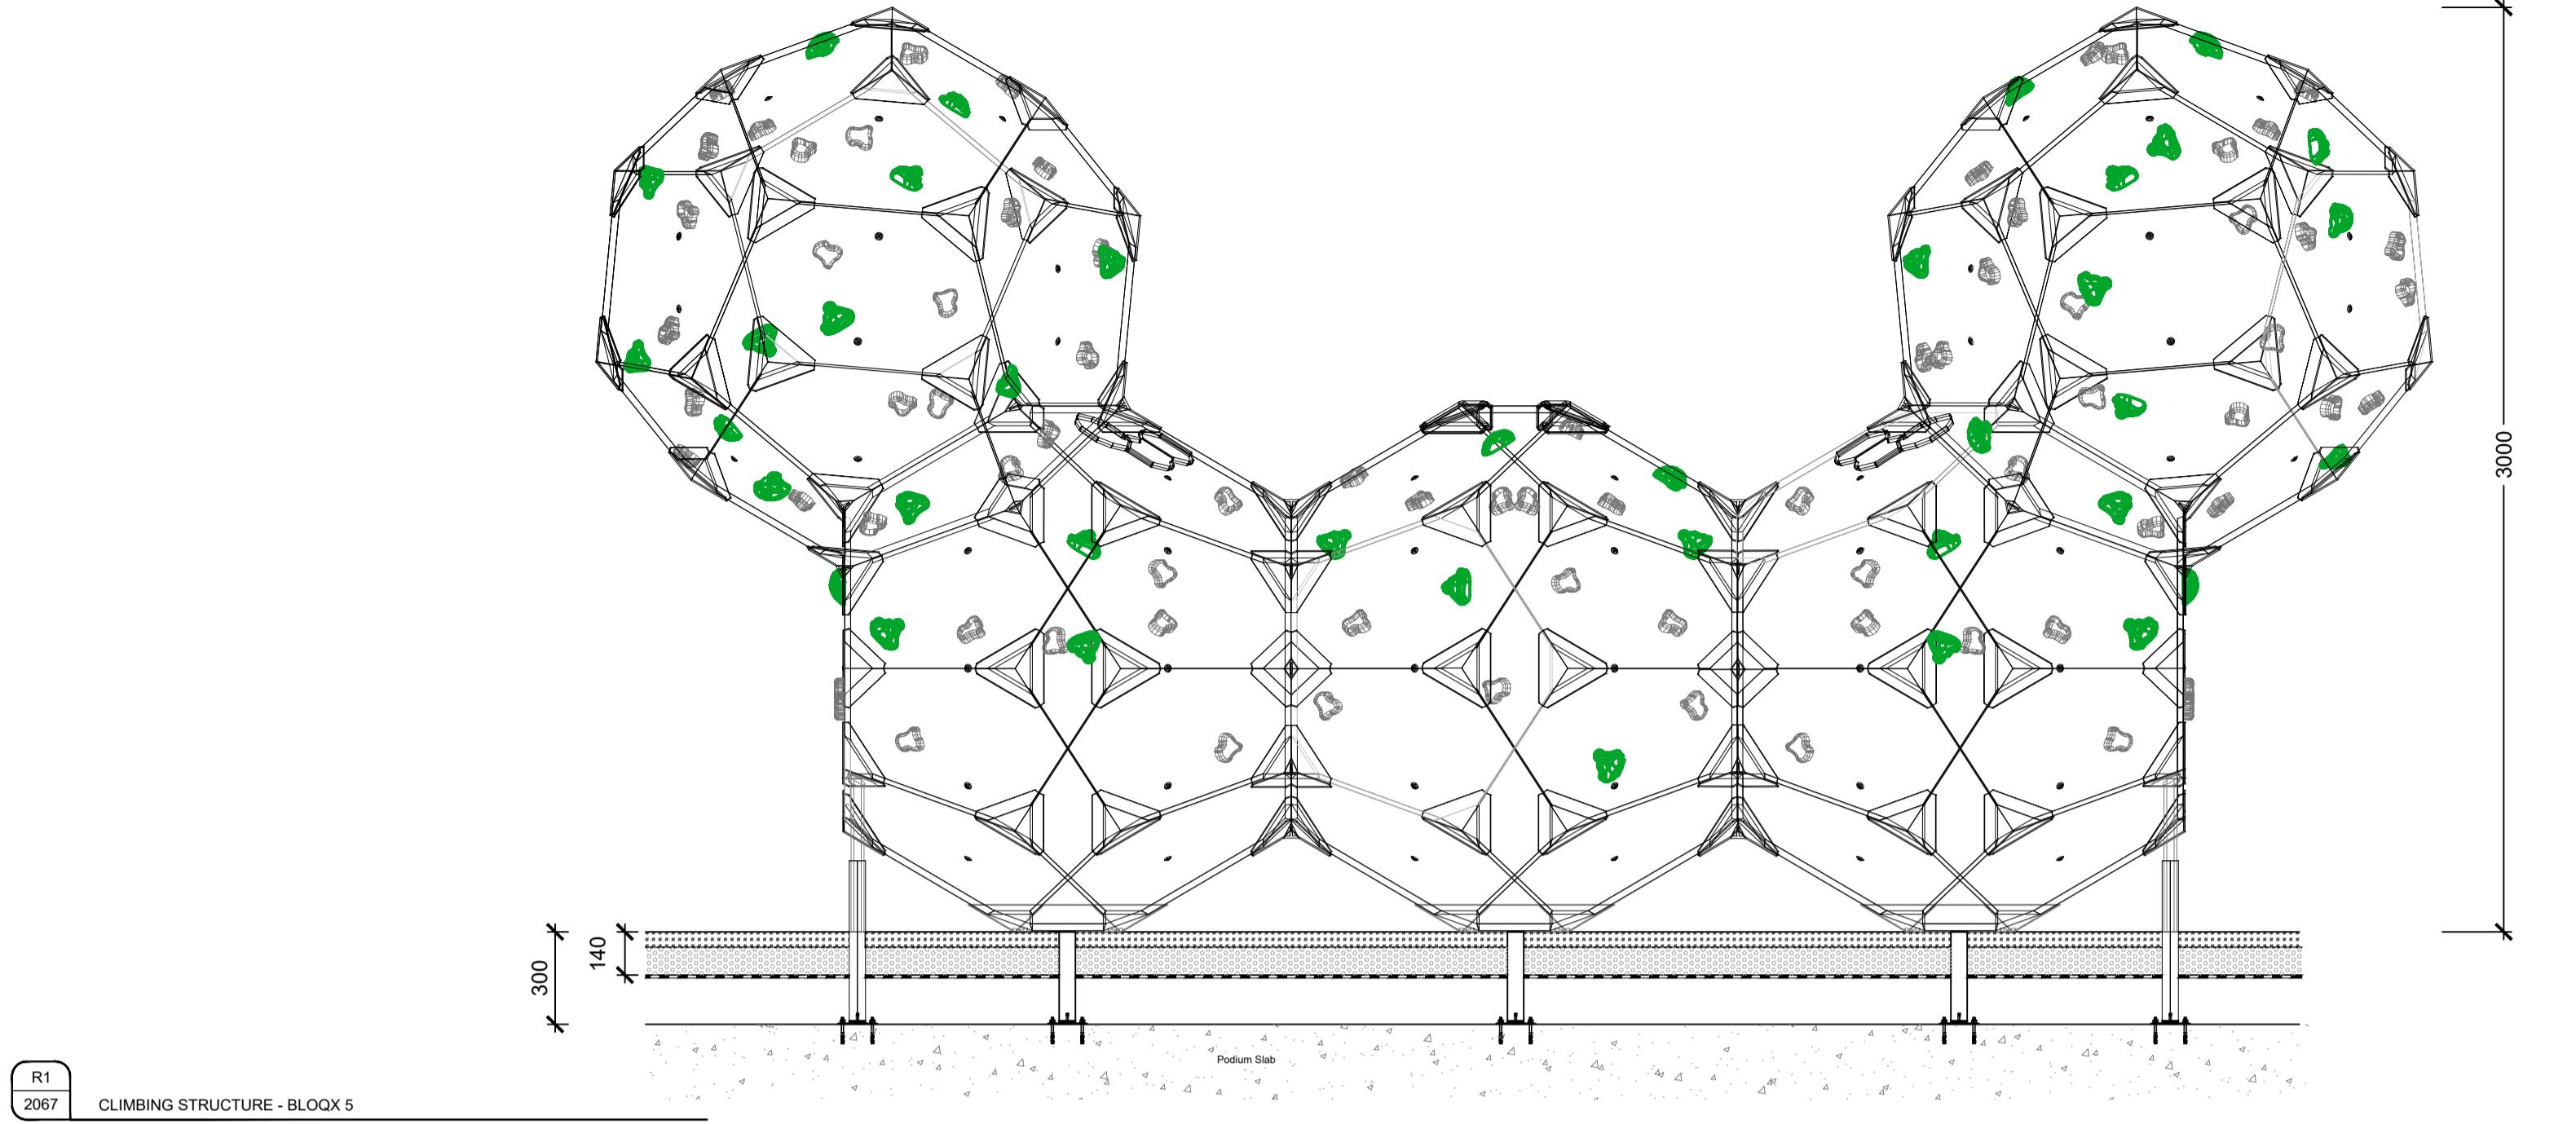


R1  
2067 CLIMBING STRUCTURE - BLOQX 5

Quantity: 1Nos  
Ref: BLOQX 5 (Ref. BLX4105)  
Colour: Orange/Blue  
Fixing: Underground fixing with bespoke length 'shoes' to suit available cover depth. Shown fixing directly to podium slab. Strictly to manufacturer's instructions.  
CFH: ≤ 3 m  
Supplier: KOMPAN UK, Serenity House, 1A Shinwell Crescent, Furzton, Milton Keynes, MK4 1GA  
KOMPAN.uk@KOMPAN.com +44 01908- 201002  
Safety Surface: 140mm depth Tiger Mulch by Star Rubber Ltd or similar approved  
Two stage rubber safety surface:  
a. Surface course of 50mm x Tiger mulch (Earth tone 1)  
b. Base course of 90mm x 2-8mm SBR Rubber crumb

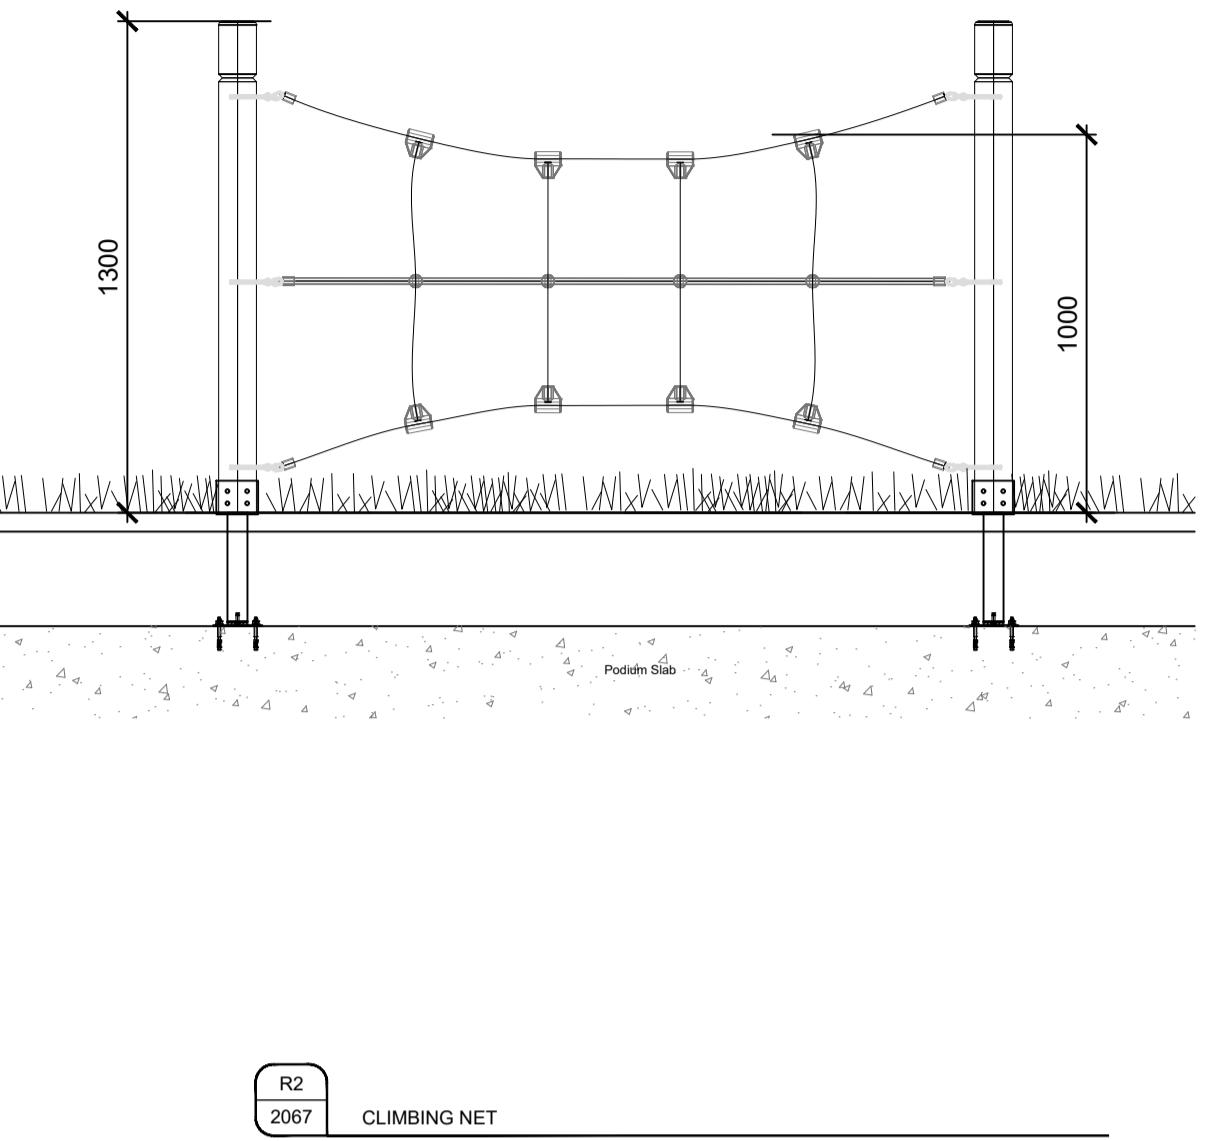


R2  
2067 CLIMBING NET

Quantity: 2Nos  
Ref: Climbing Net (Ref. PD7200-07)  
Fixing: Underground fixing with bespoke length 'shoes' to suit available cover depth. Shown fixed directly to podium slab. Strictly to manufacturer's instructions.  
CFH: 1 m  
Supplier: HAGS UK, Clockhouse Lane East, Egham, Surrey, TW20 8PG  
sales@hags.co.uk +44 (0)1784 489100  
Safety Surface: Artificial grass with sand bedding layer.

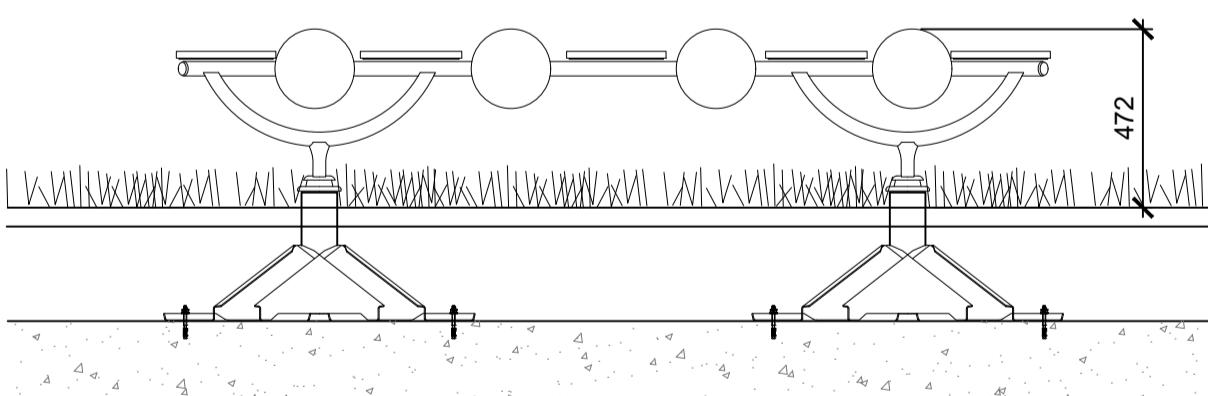

R3  
2067 BALANCE WIGGLER

Play Item: Balance Wiggler (Red)  
Quantity: 1 No.  
Ref: 8056704  
Fixing: Underground fixing with bespoke length 'legs' to suit available cover depth. Shown fixed directly to podium slab. Strictly to manufacturer's instructions.  
Critical fall height: 0.47m  
Supplier: HAGS UK South, Clockhouse Lane East, Egham, Surrey TW20 8PG  
E: sales@hags.co.uk T: +44 (0)1784 489100  
Safety Surface: Artificial grass with sand bedding layer.

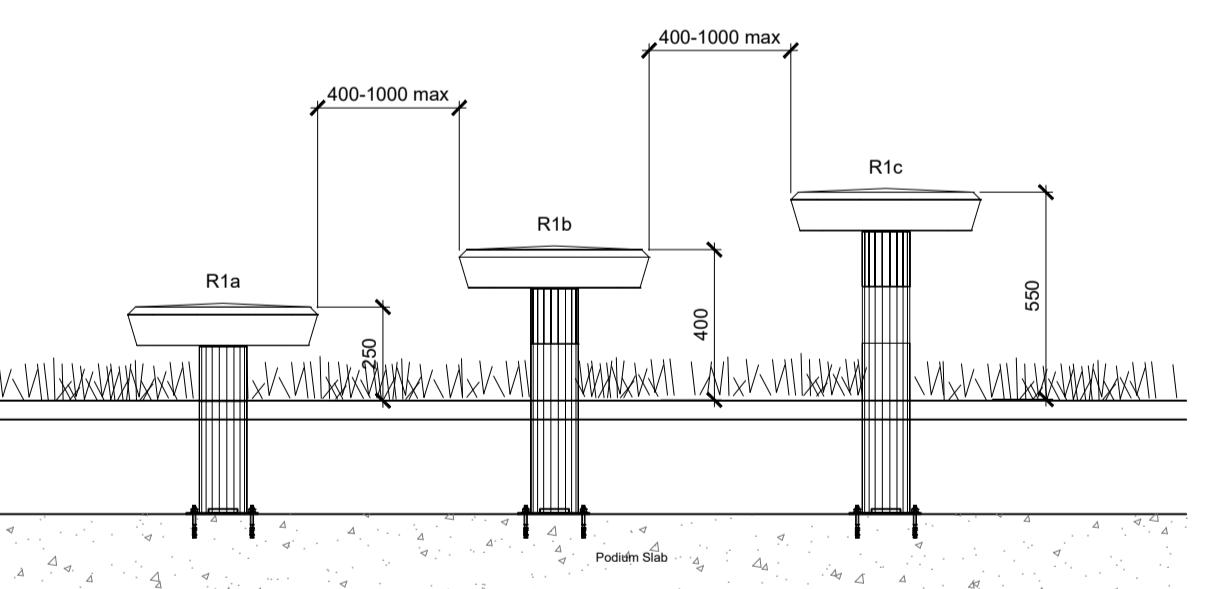

R4  
2067 HOPPERS

Play Item: Hopper (0.25m, 0.4m & 0.55m high)  
Quantity: 1 No.  
Ref: 8056704  
Fixing: Underground fixing with bespoke length 'legs' to suit available cover depth. Shown fixed directly to podium slab. Strictly to manufacturer's instructions.  
Critical fall height: Max 0.55m  
Supplier: HAGS UK South, Clockhouse Lane East, Egham, Surrey TW20 8PG  
E: sales@hags.co.uk T: +44 (0)1784 489100  
Safety Surface: Artificial grass with sand bedding layer.

P1	ISSUED FOR PLANNING	13.02.23
REV	AMENDMENT	DATE
Client: GREYSTAR™ The Global Leader in Rental Housing		
Project: CROWN TRADING CENTER, HAYES, LONDON		
Title: DETAILS - PLAY 03 (PODIUM)		
Scale:	Date FEB 2023	
1:20   A1	Drawn DT	
	Checked PW	



Tel: 02076 698666 Mob: 07977 483787  
info@landscapedesignarchitecture.co.uk

Drawing no. L1115 - 3.1 - 2067

Job no. L1115 Revision: P1