
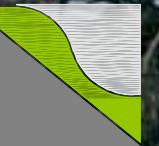



CTC Hayes

Stage 3 |

Grand Union Canal wall


14.09.21 (Rev B- DRAFT)

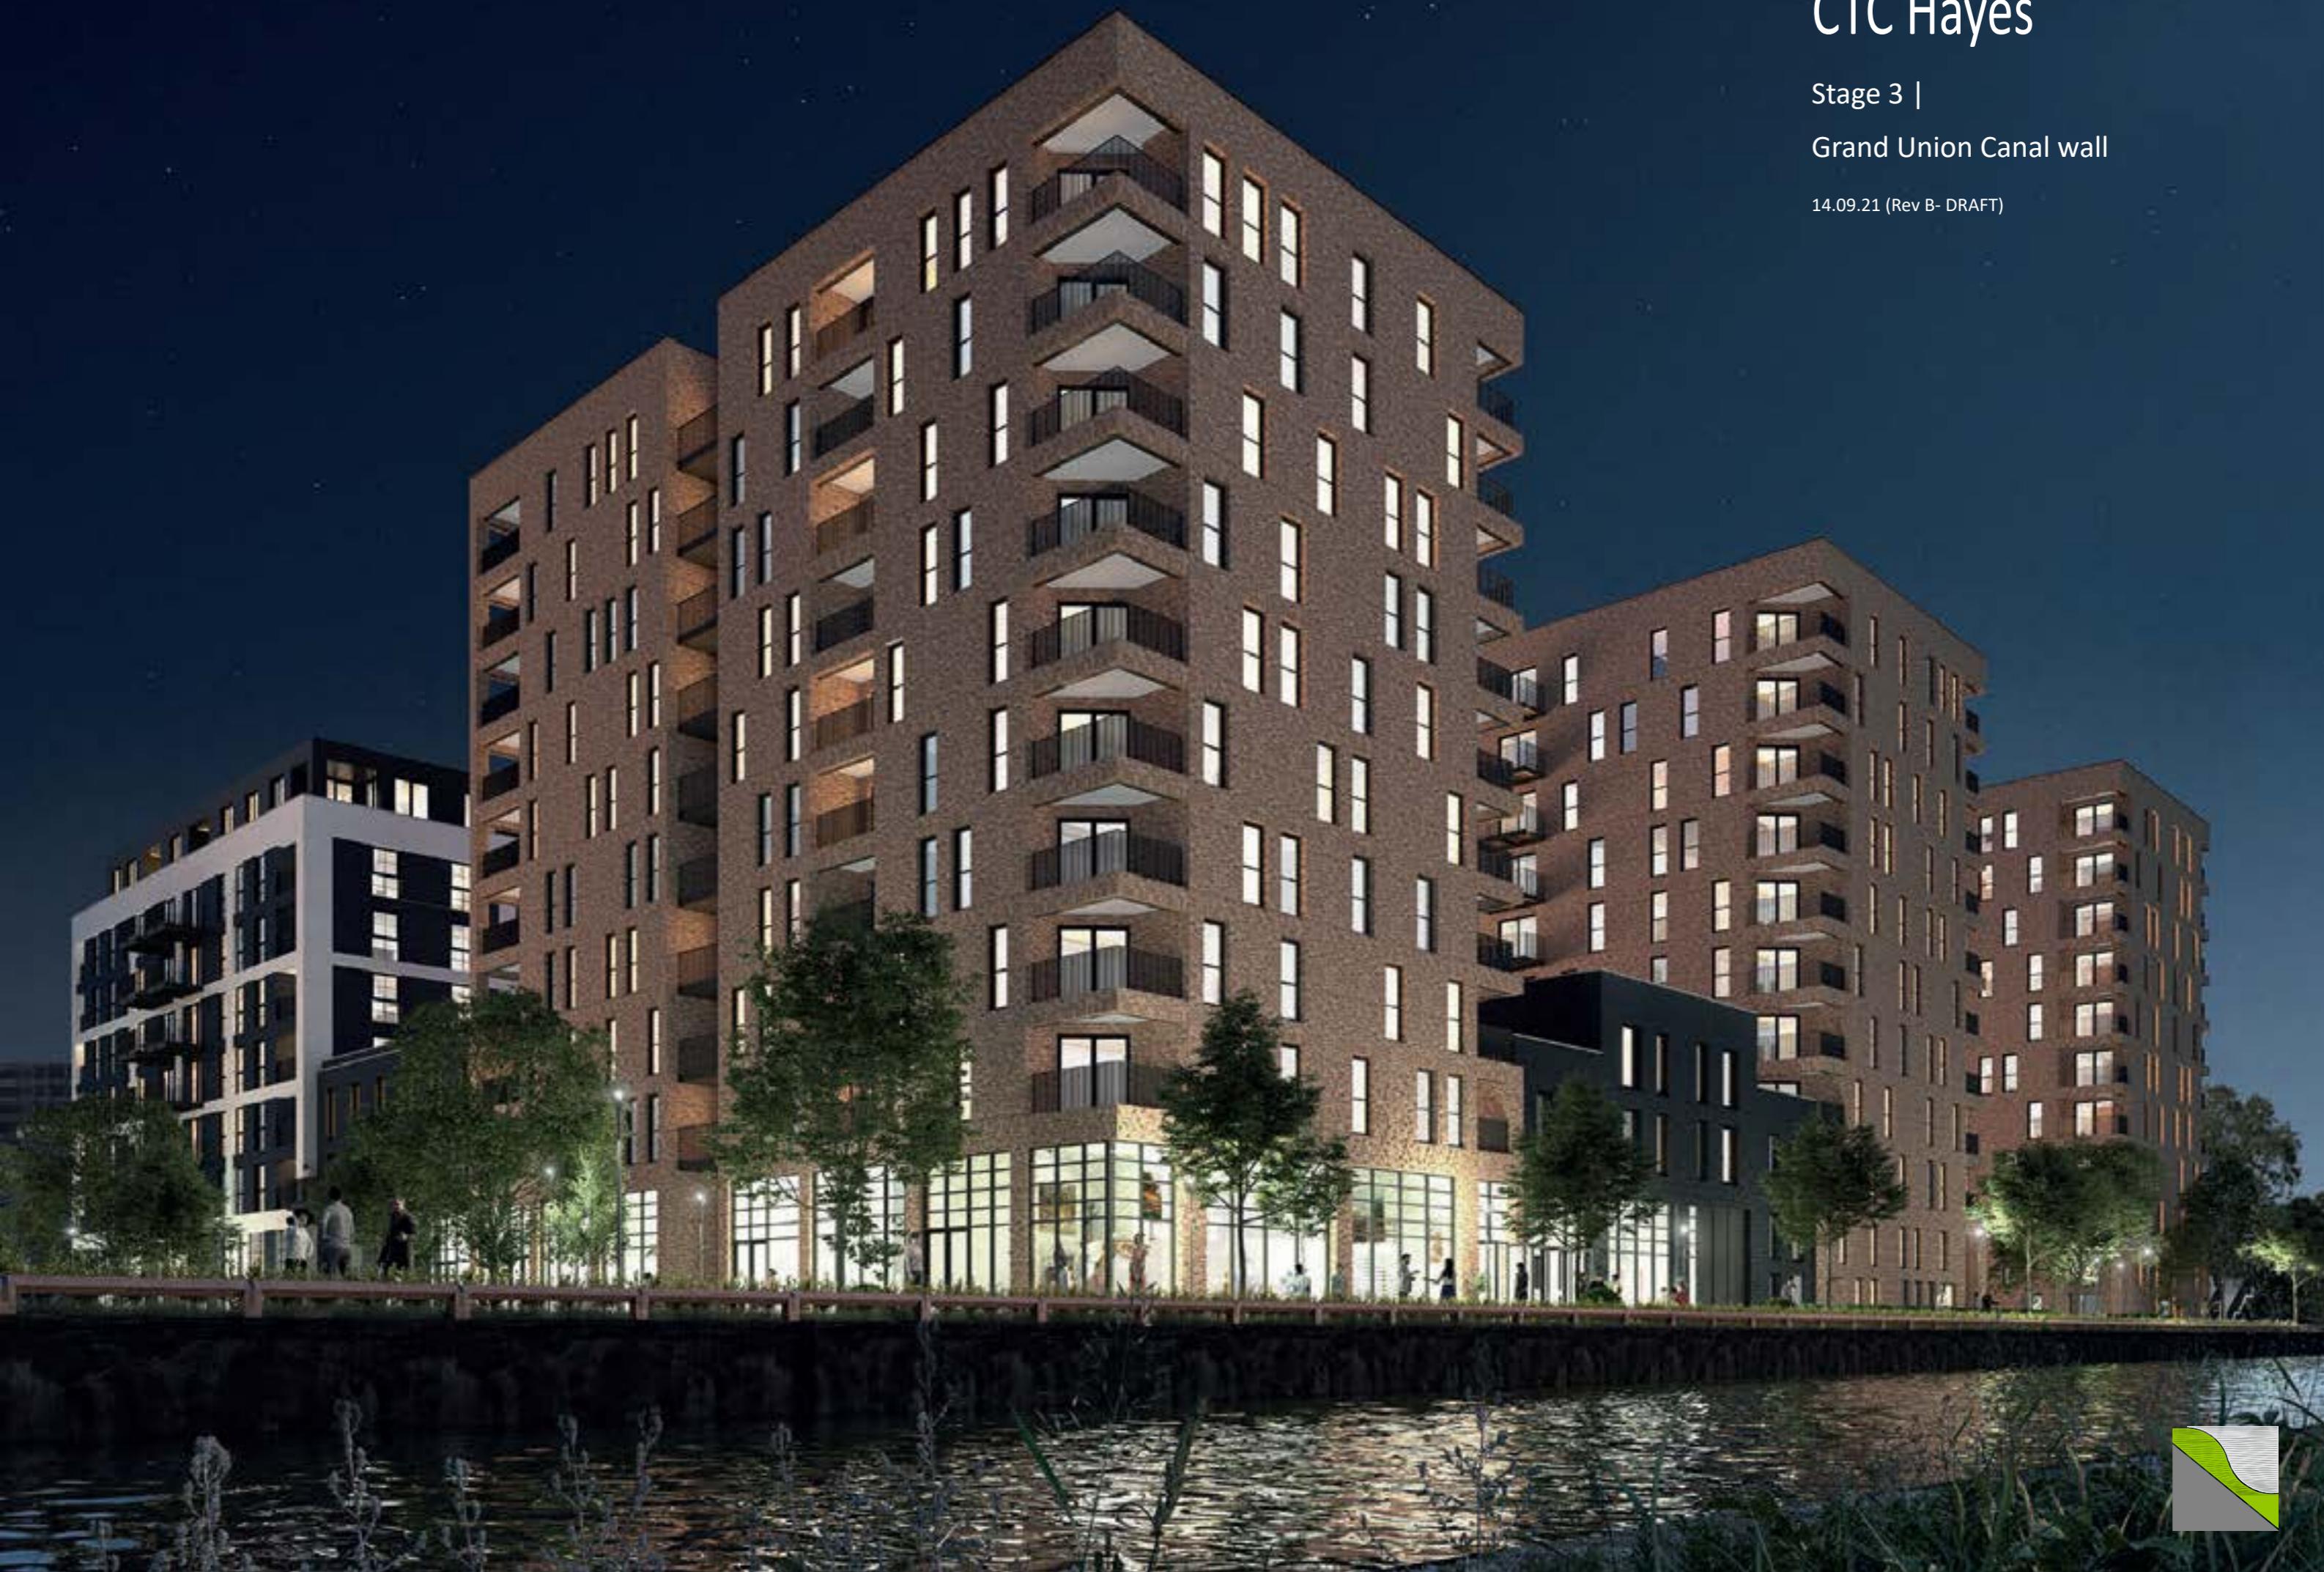

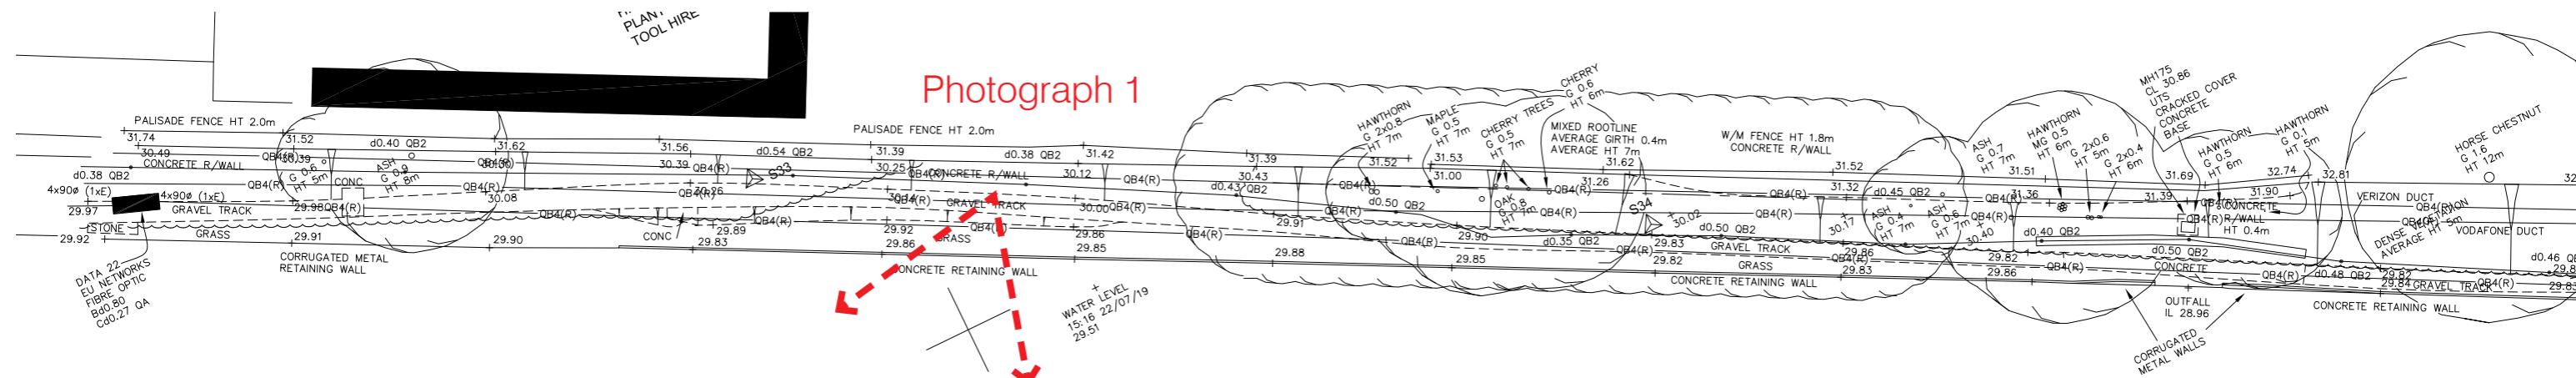


Photograph 1

GRAND UNION CANA

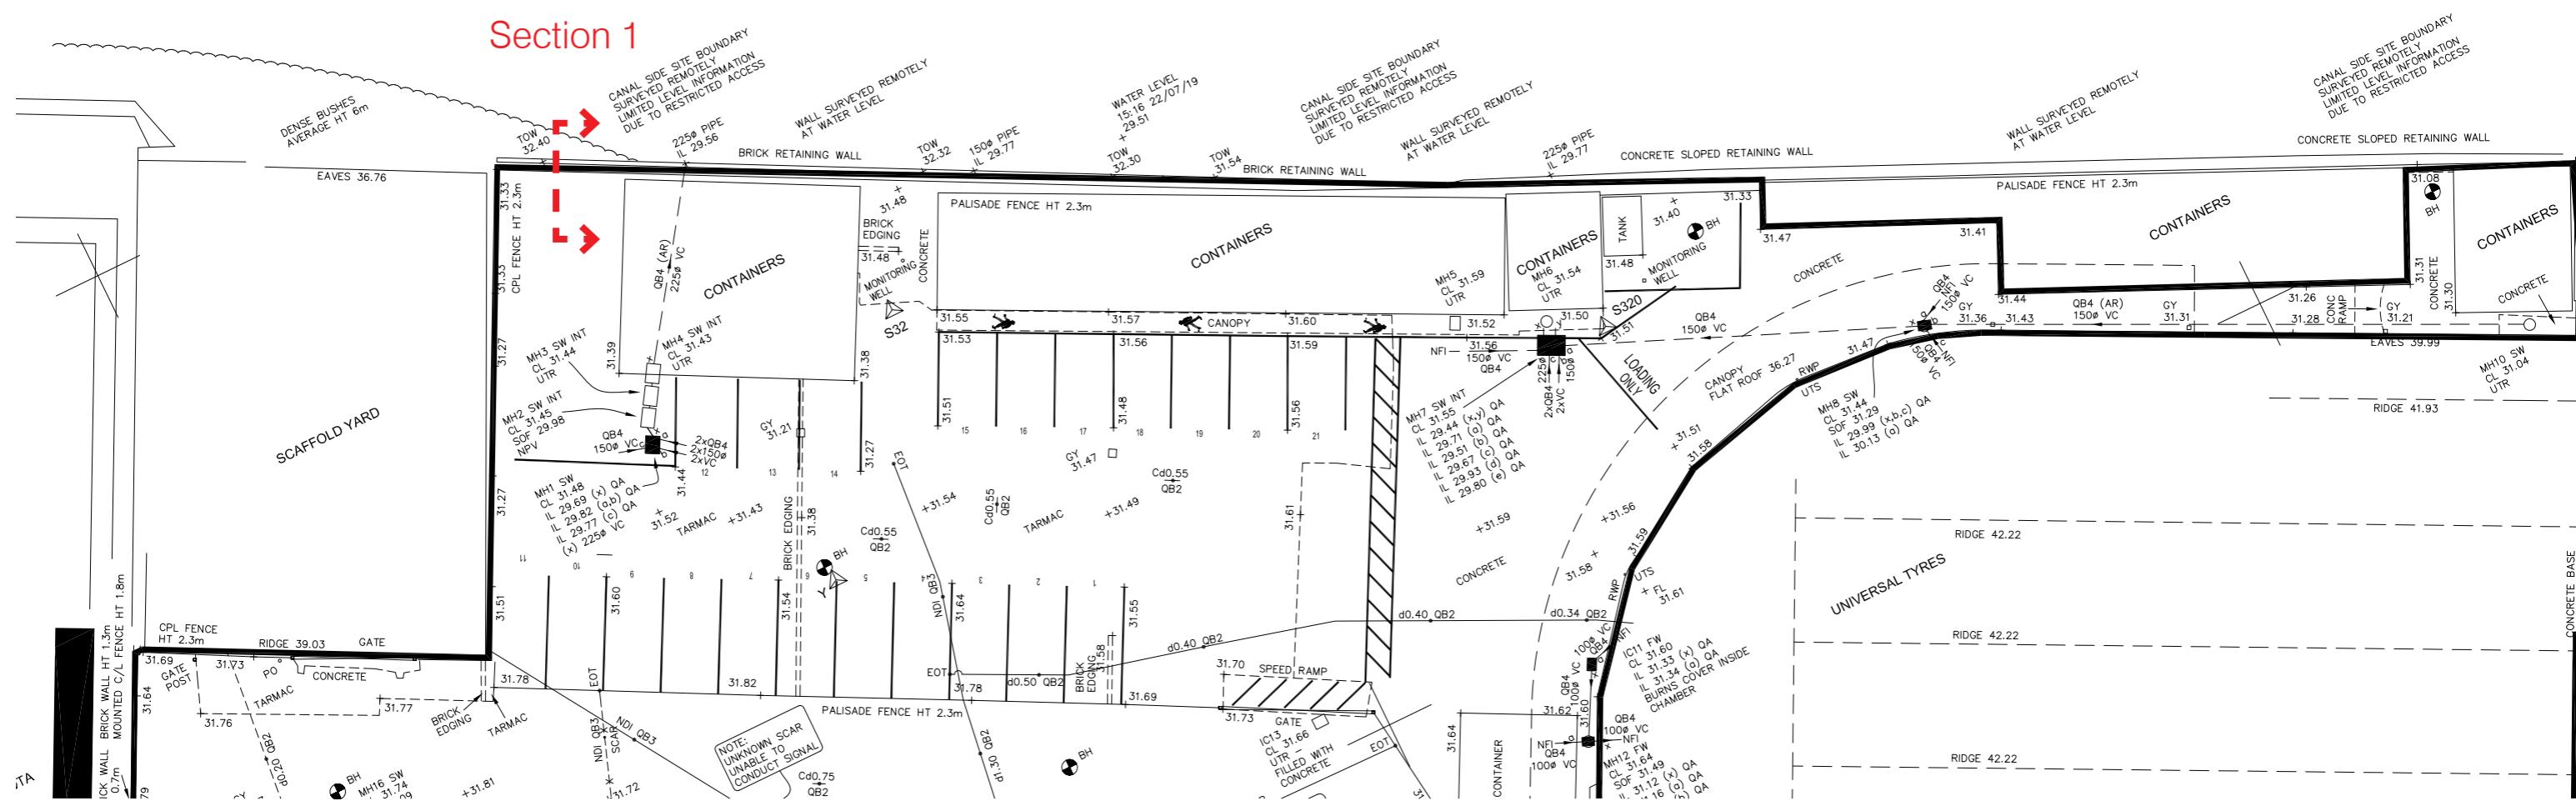




Photograph 1

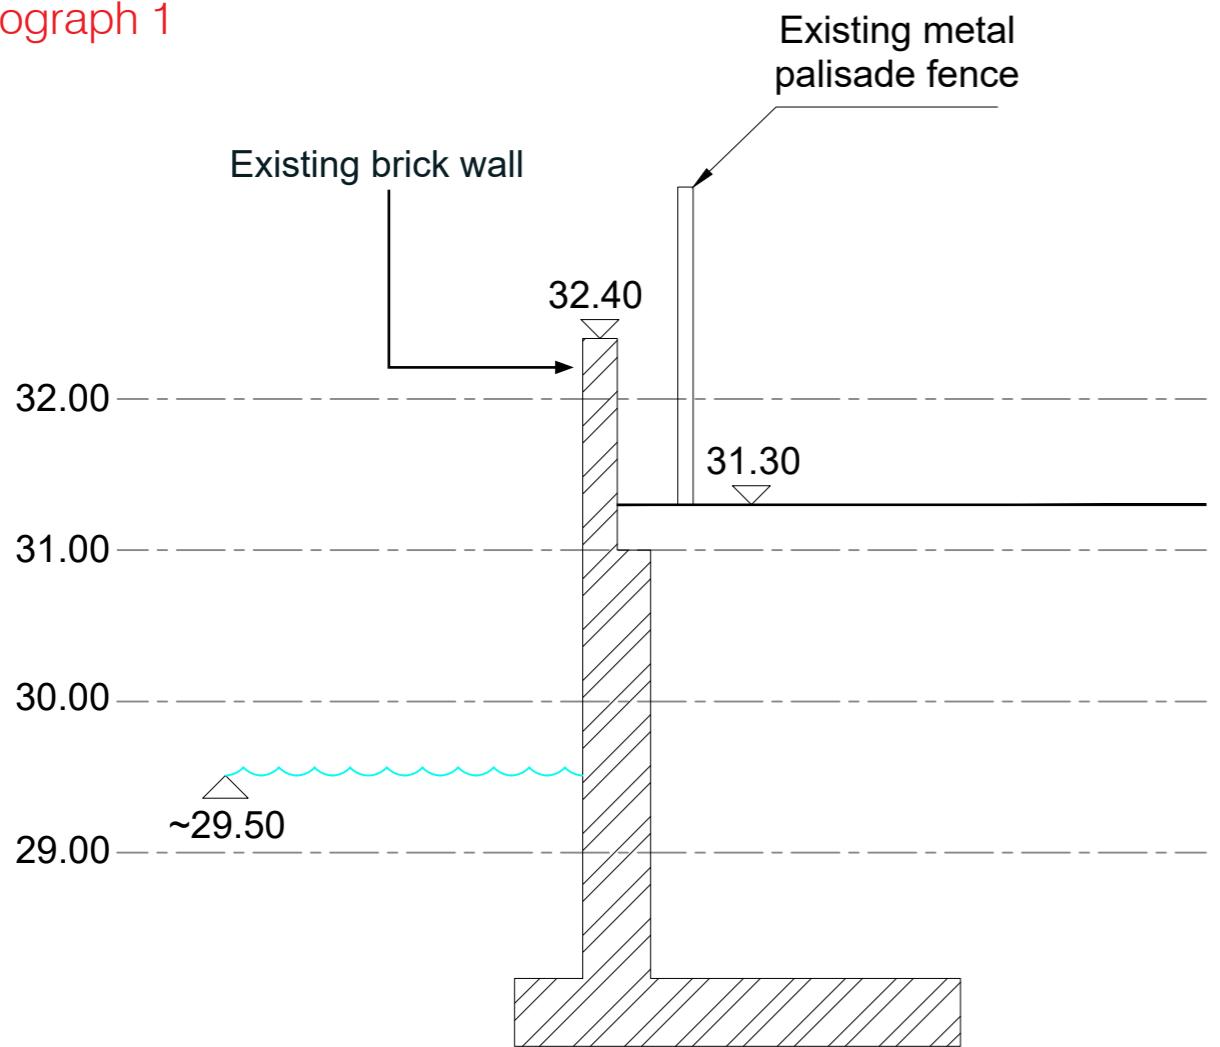

Existing section 1

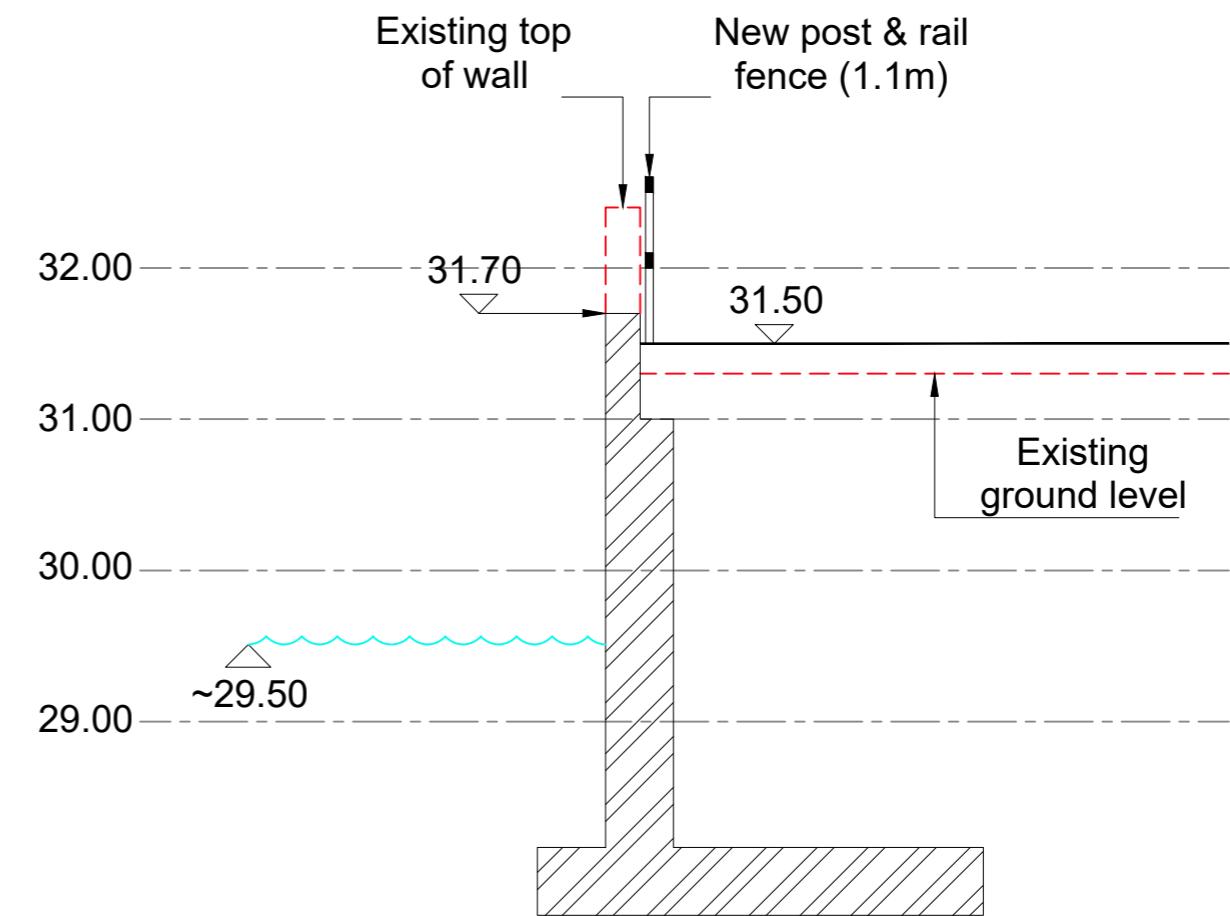


Proposed section 1

Proposal

1. Remove metal palisade fencing to back face of wall
2. Lower height of existing wall to a consistent height (approx. +31.70)
3. Locate a new metal post and rail to the back face of the wall
4. Raise levels as shown by ~200mm
5. Locate some native planting on the inside of rail within red line boundary


DISCLAIMER

Please note that the wall & structure below ground have been shown indicatively. Please refer to the Canal Wall Survey for further information

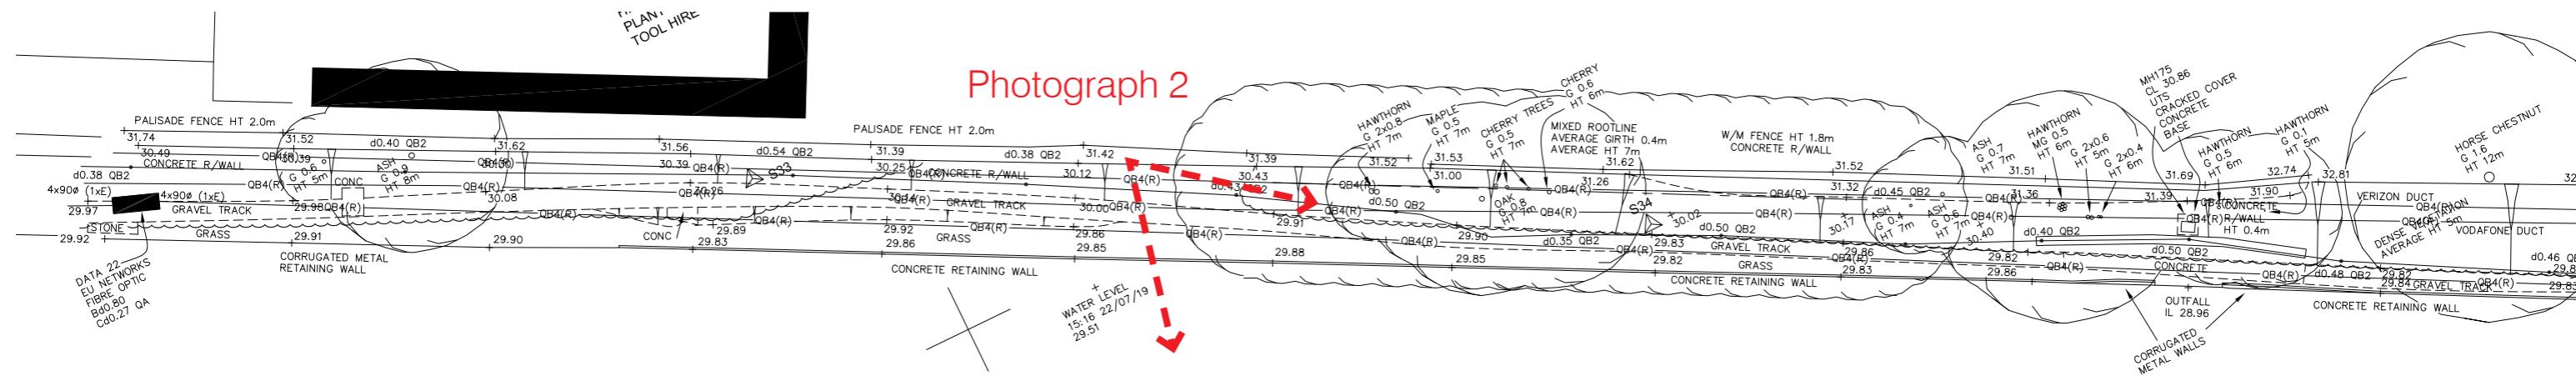

Photograph 2



GRAND UNION CANA

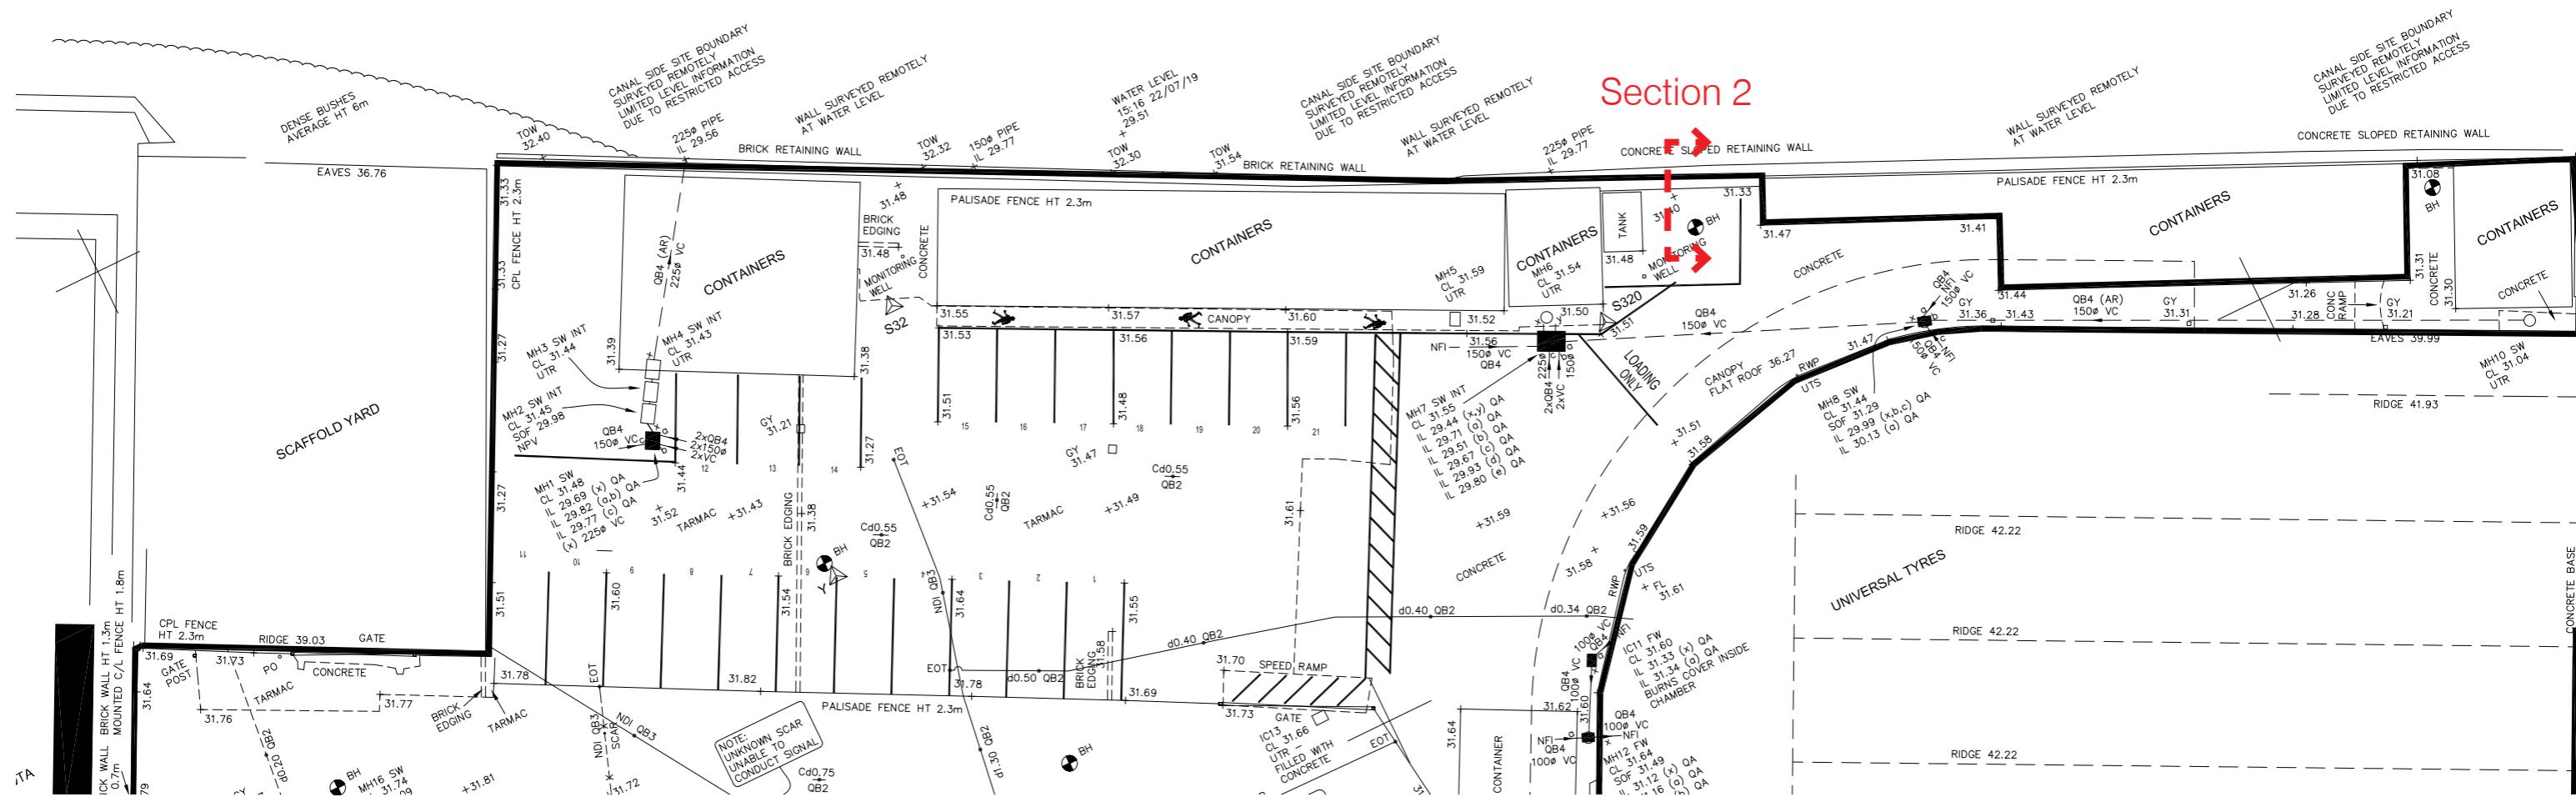

Section 2



Photograph 2

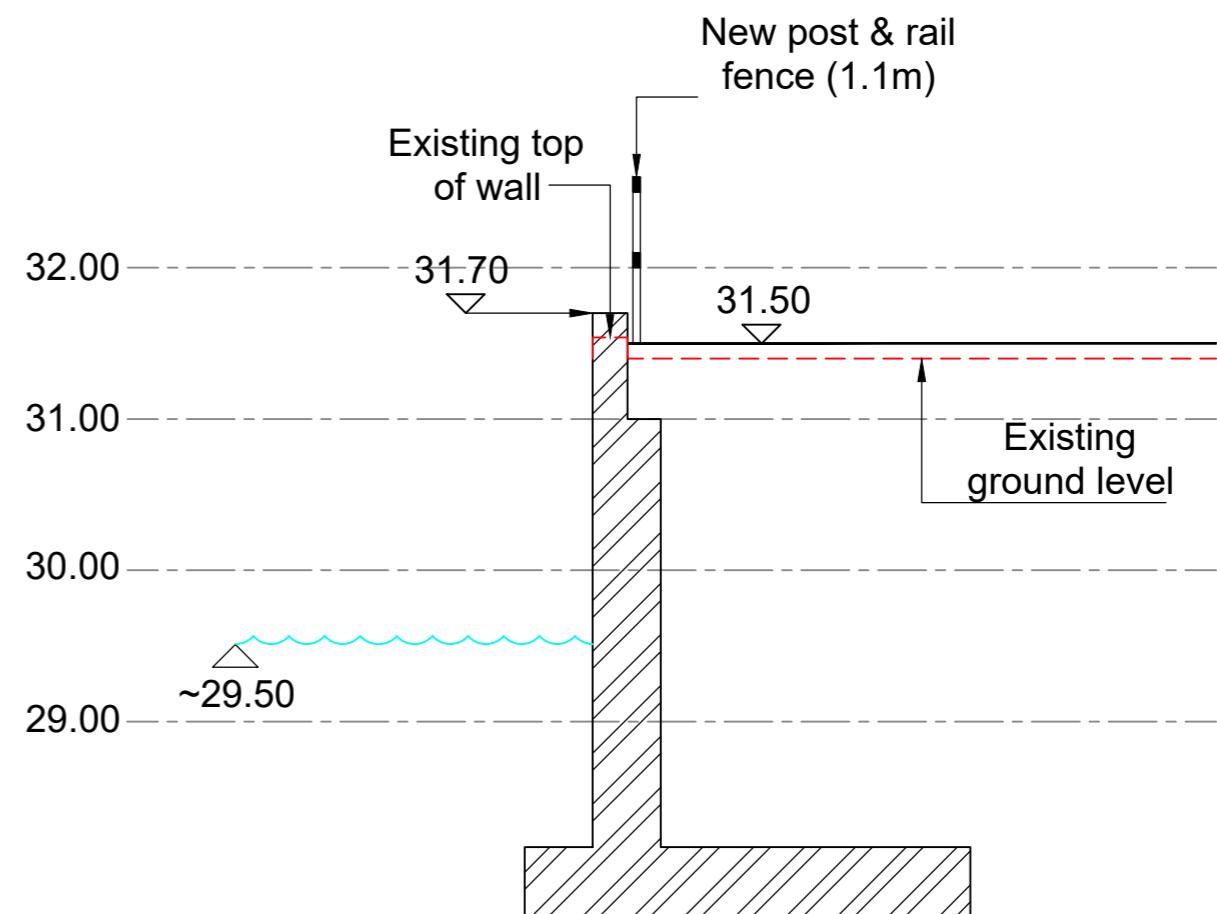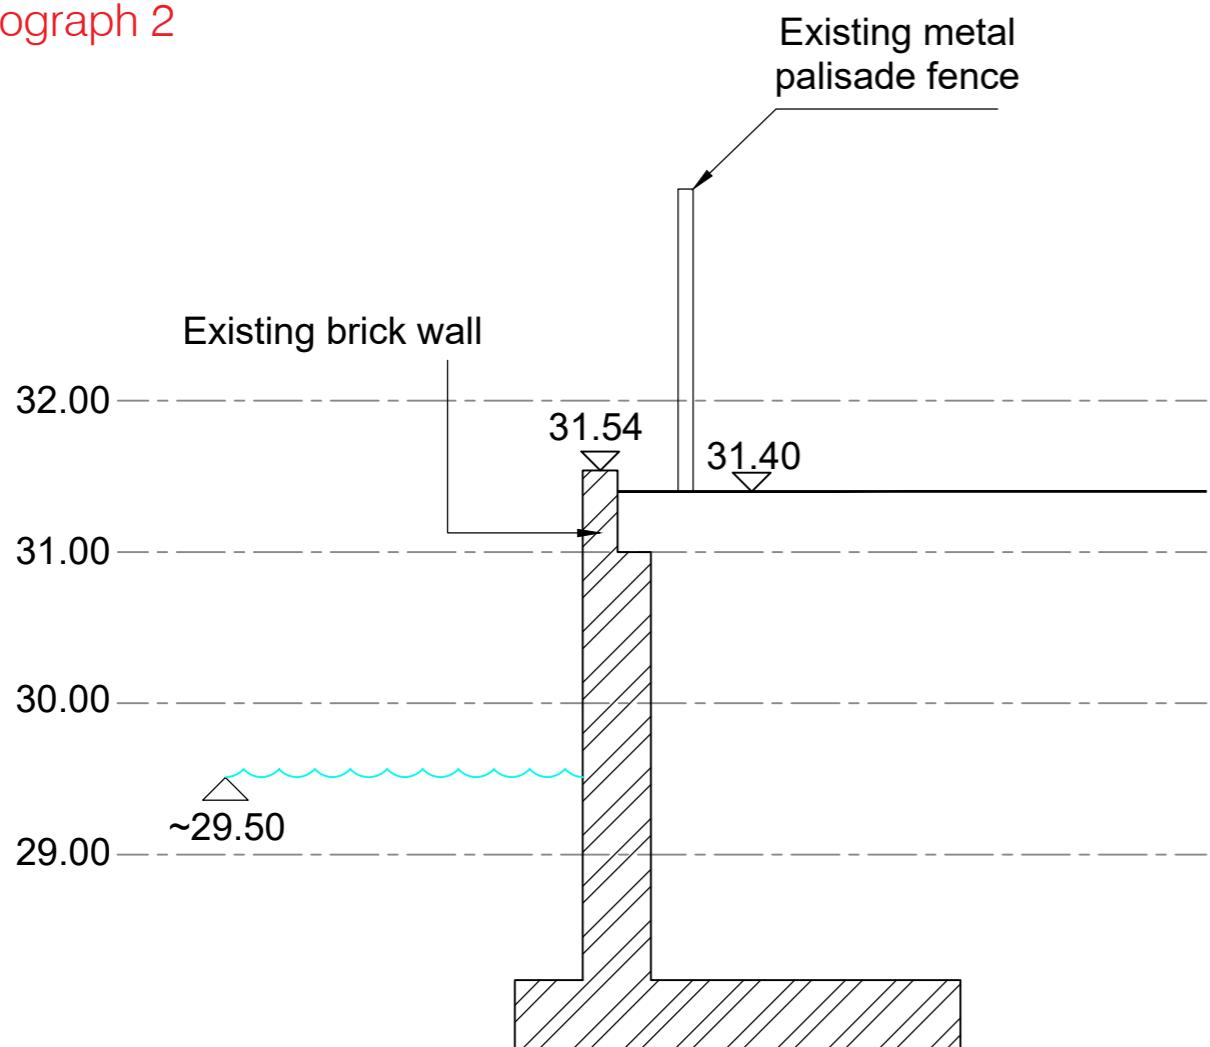

Proposal

1. Remove metal palisade fencing to back face of wall
2. Lower height of existing wall to a consistent height (approx. +31.70)
3. Locate a new metal post and rail to the back face of the wall
4. Raise levels as shown by ~200mm
5. Locate some native planting on the inside of rail within red line boundary

DISCLAIMER

Please note that the wall & structure below ground have been shown indicatively. Please refer to the Canal Wall Survey for further information